



A1

60.000
59.000
58.000
57.000
56.000
55.000
54.000
53.000
52.000
51.000
50.000
49.000
48.000
47.000
46.000
45.000

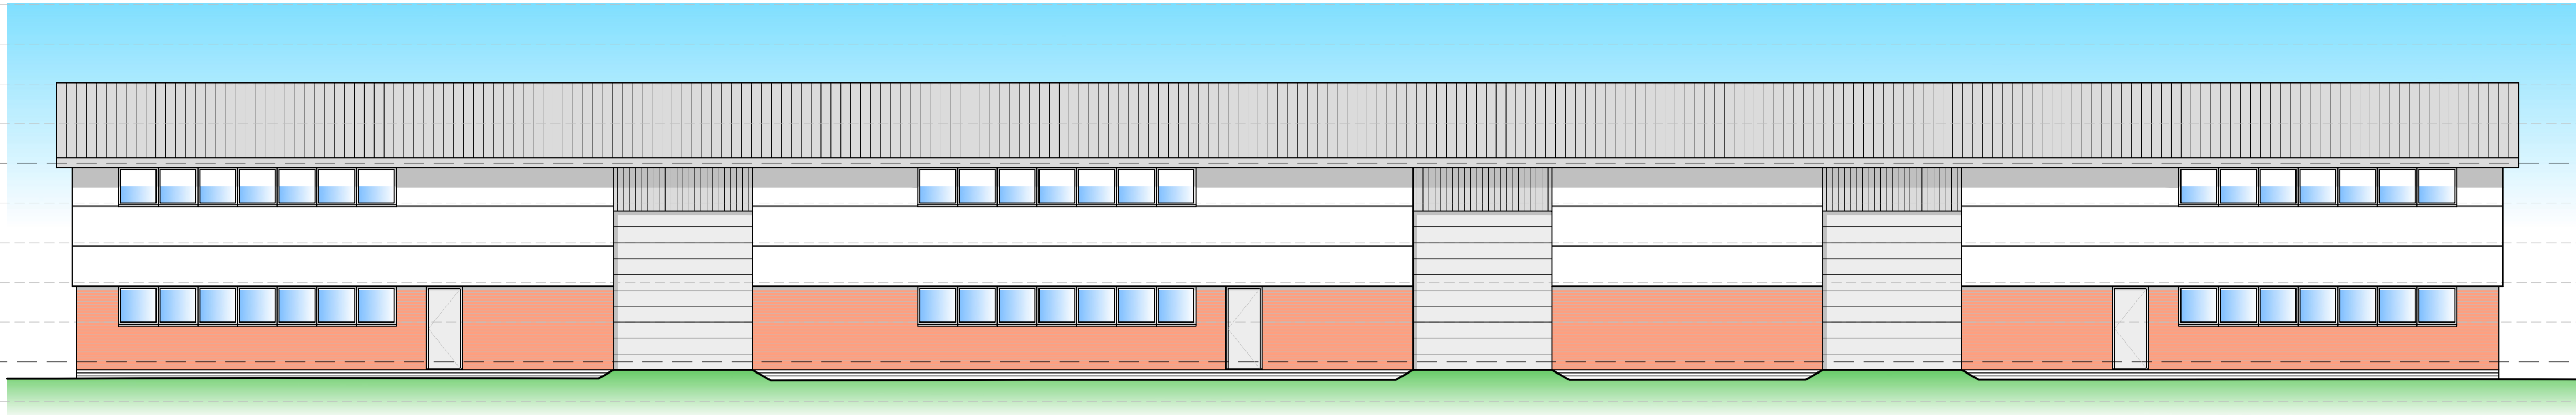


WEST ELEVATION 1:100

60.000
59.000
58.000
57.000
56.000
55.000
54.000
53.000
52.000
51.000
50.000
49.000
48.000
47.000
46.000
45.000

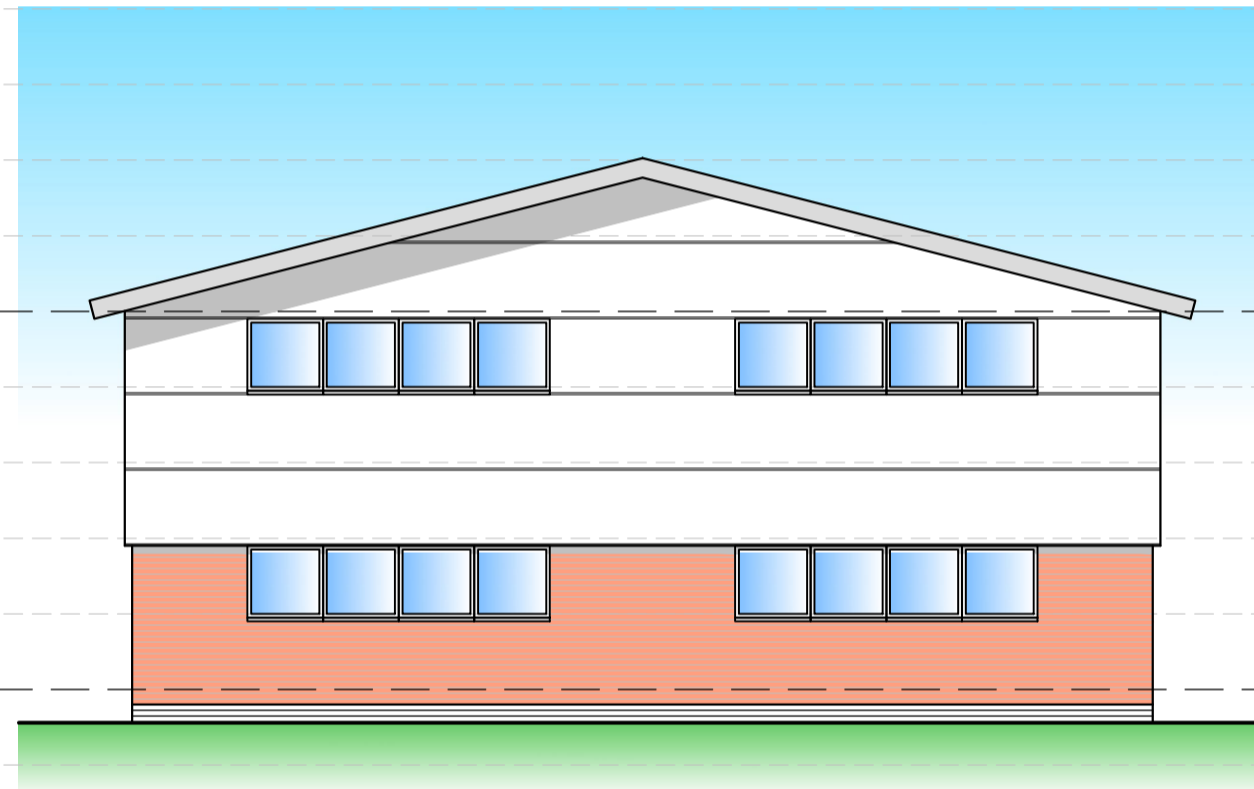


NORTH ELEVATION 1:100

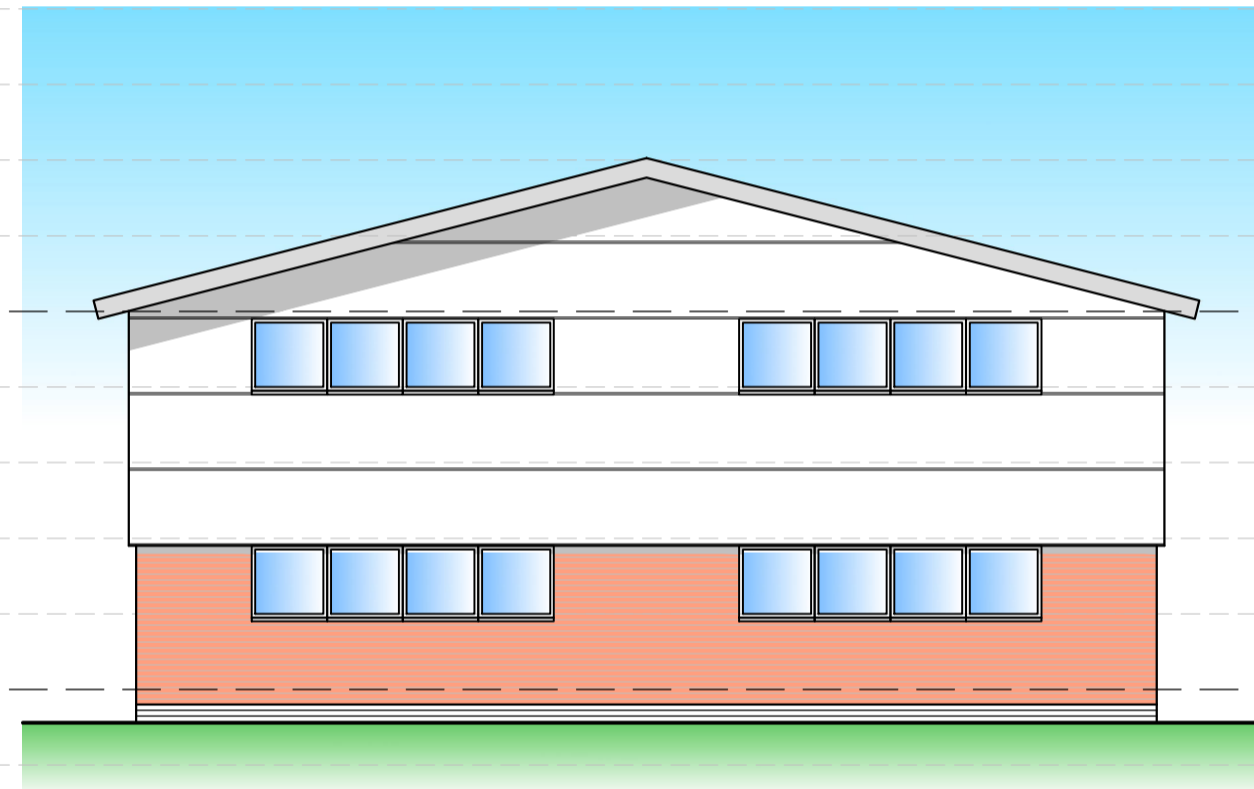

SOUTH ELEVATION 1:100

60.000
59.000
58.000
57.000
56.000
55.000
54.000
53.000
52.000
51.000
50.000
49.000
48.000
47.000
46.000
45.000

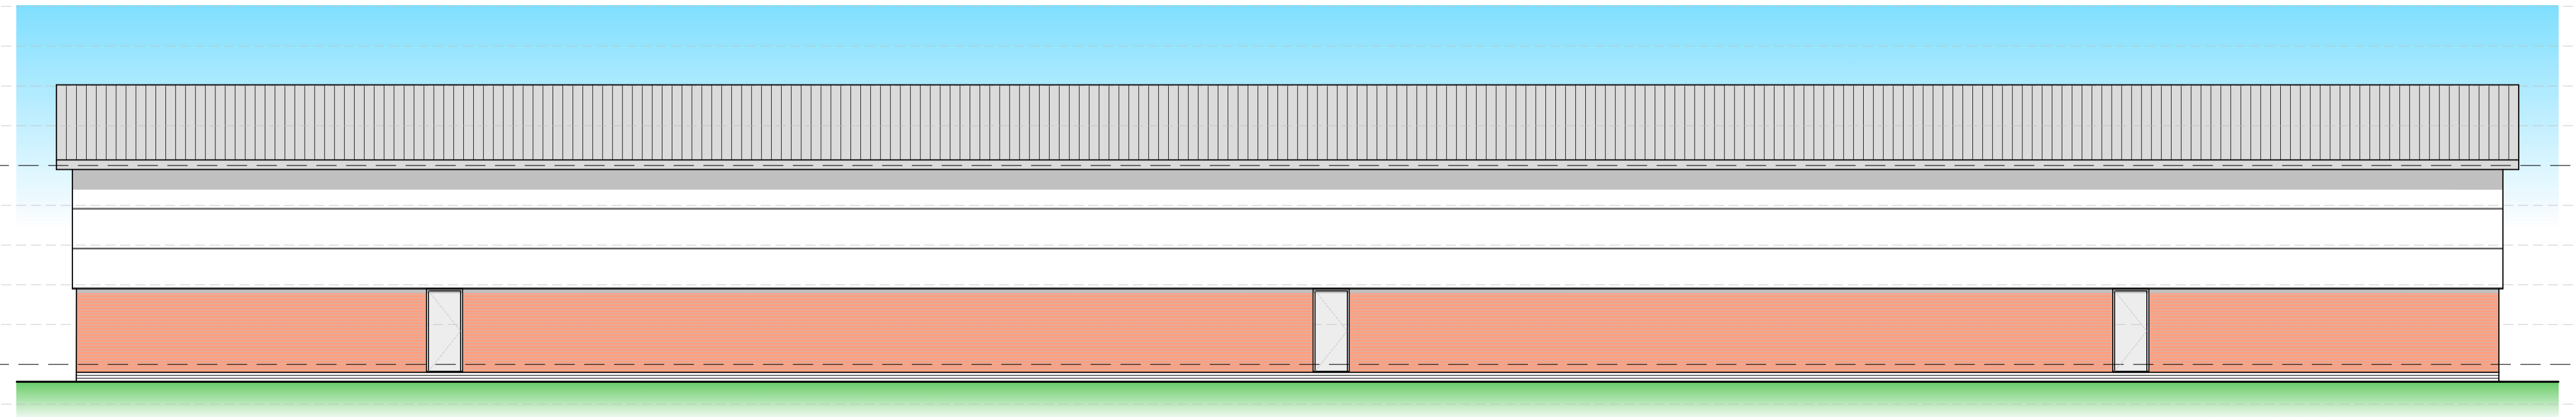

EAST ELEVATION 1:100

RES
**ARCHI-
TECTURE**

RES Architecture Ltd
Unit 19.4
Highnam Business Centre
Highnam
Gloucester
GL2 8DN

T: 01452 506079
E: mail@resarchitecture.co.uk
www.resarchitecture.co.uk

REV	DESCRIPTION	DATE

PROJECT Sofas Direct
New Storage Unit, Athena House,
Olympus Park, GLOS

DRAWING Unit 1,
Proposed Elevations

PROJECT NO ARC.1476
DATE August 2020
DRAWN BY KL
CHECKED BY NG

P02

SCALE 1:100