




EXISTING SITE PLAN 1:500

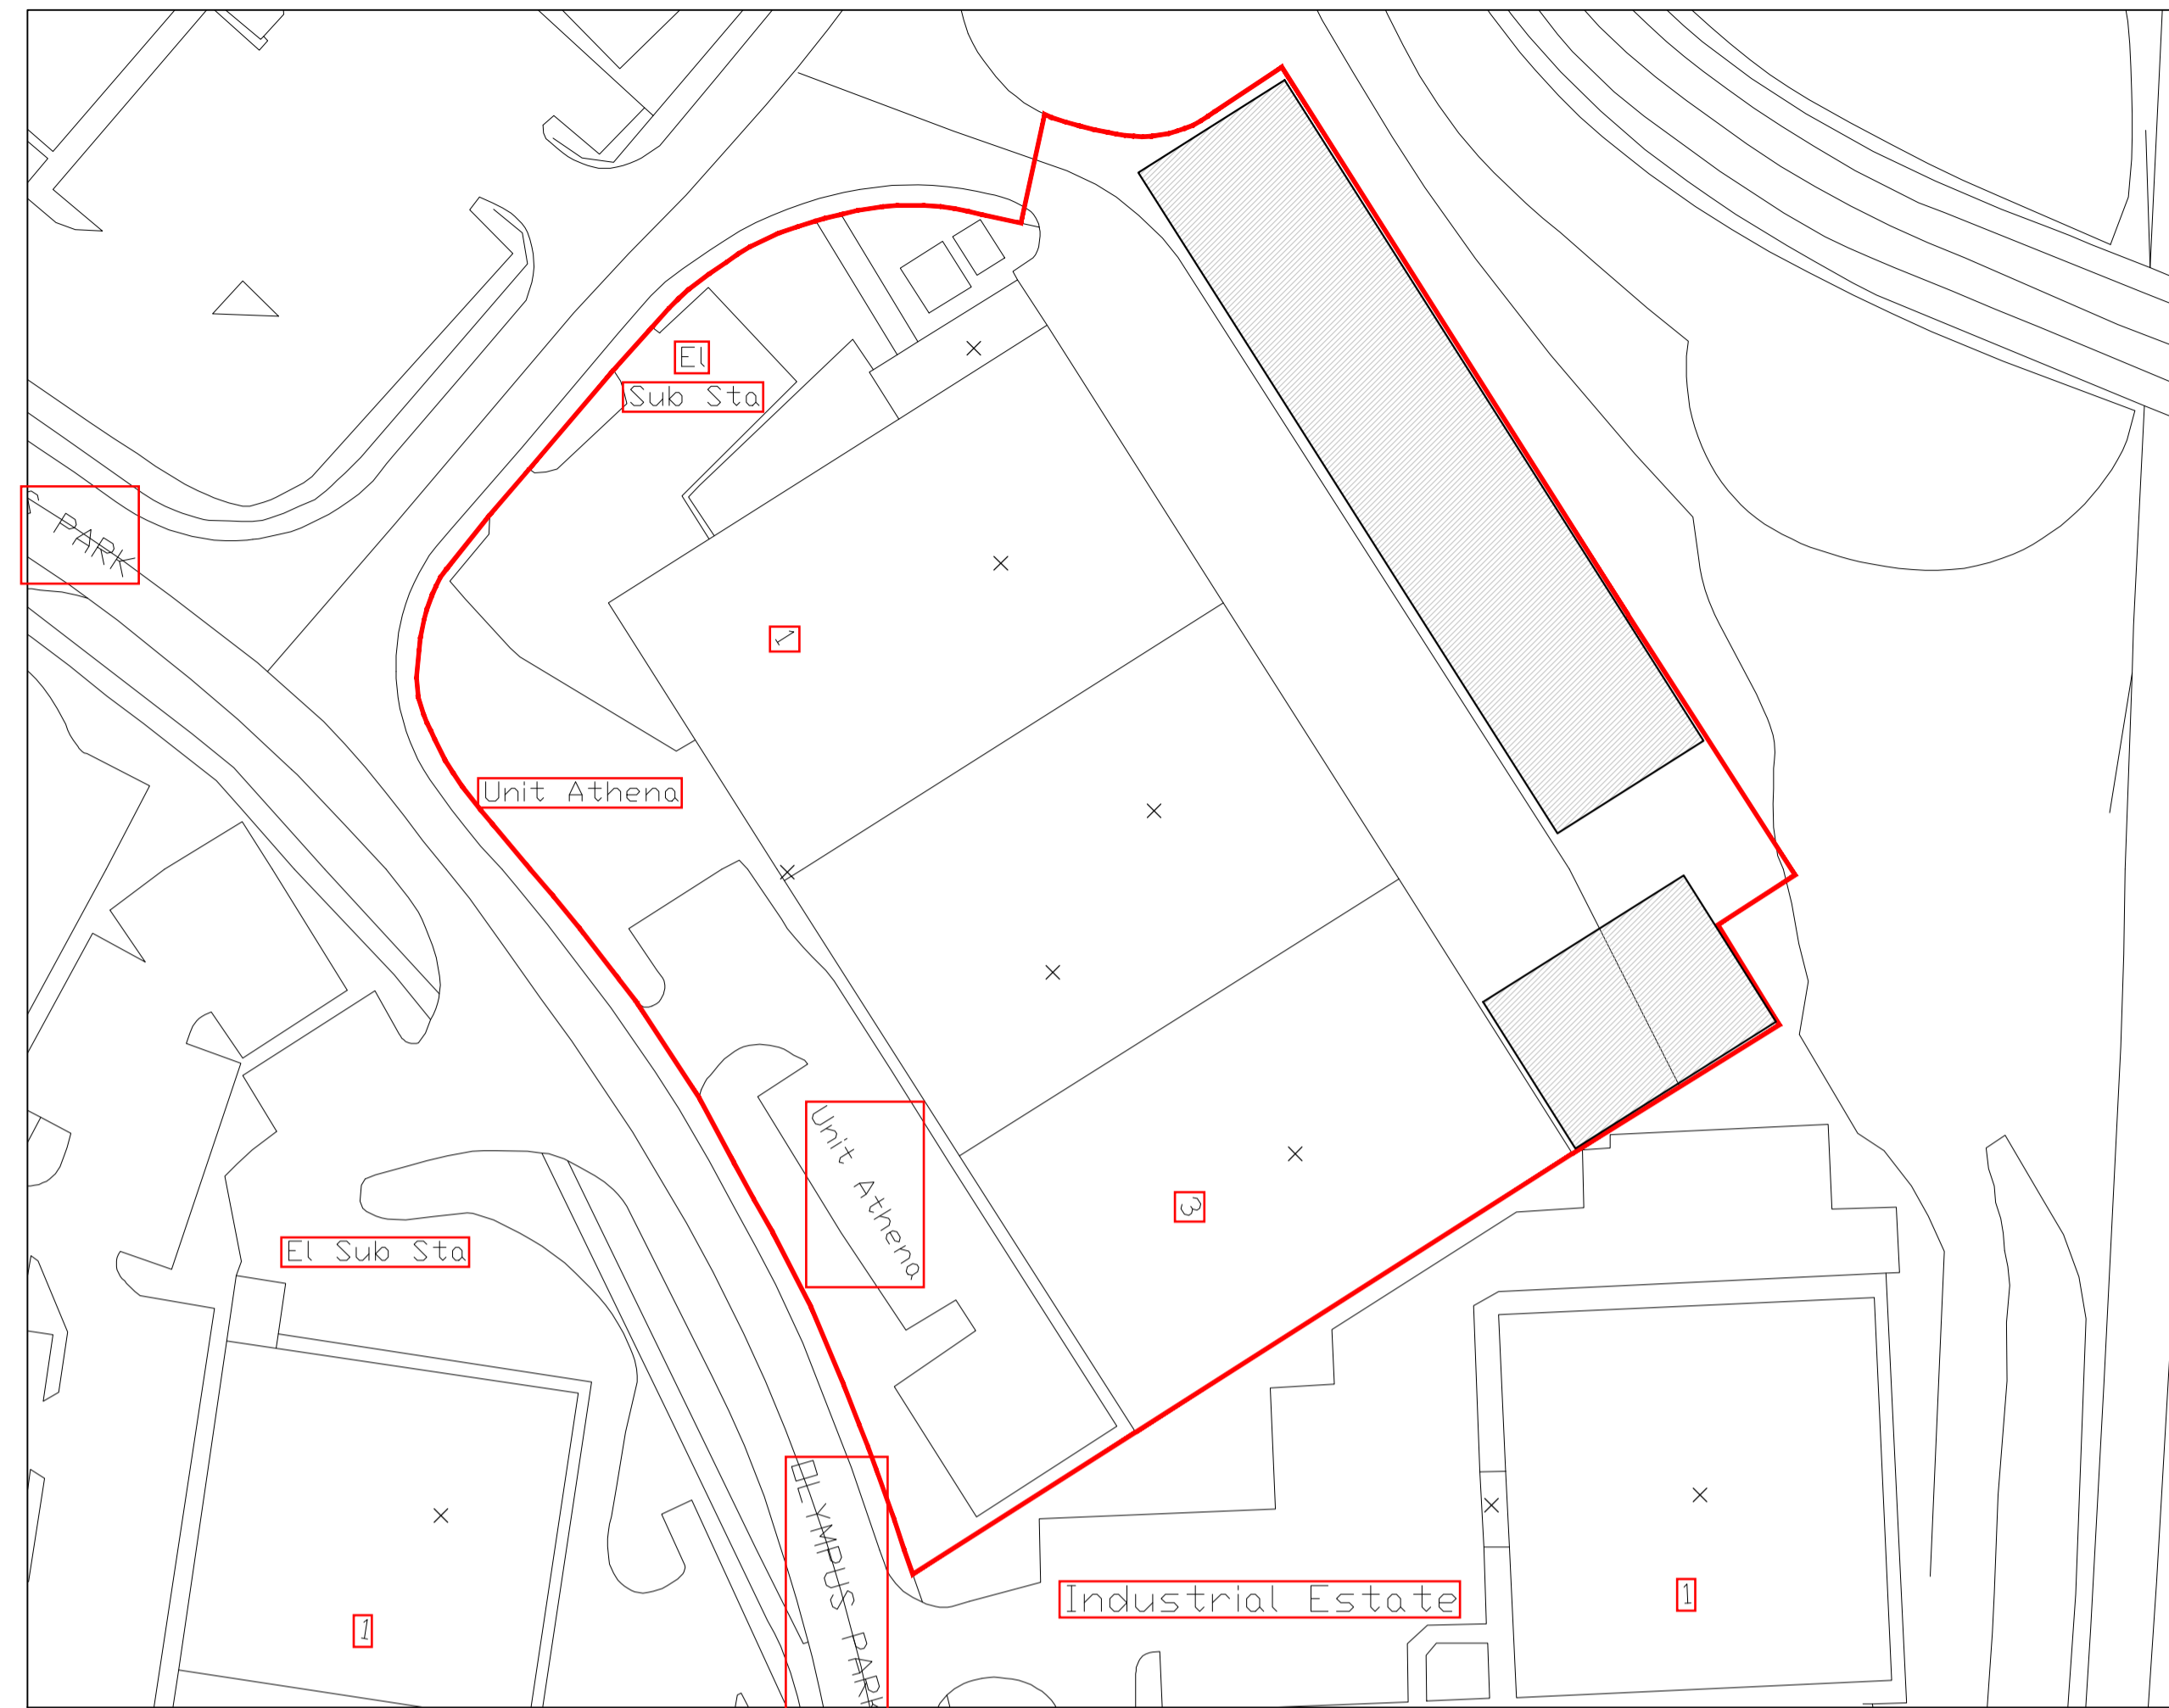

PROPOSED SITE PLAN 1:500

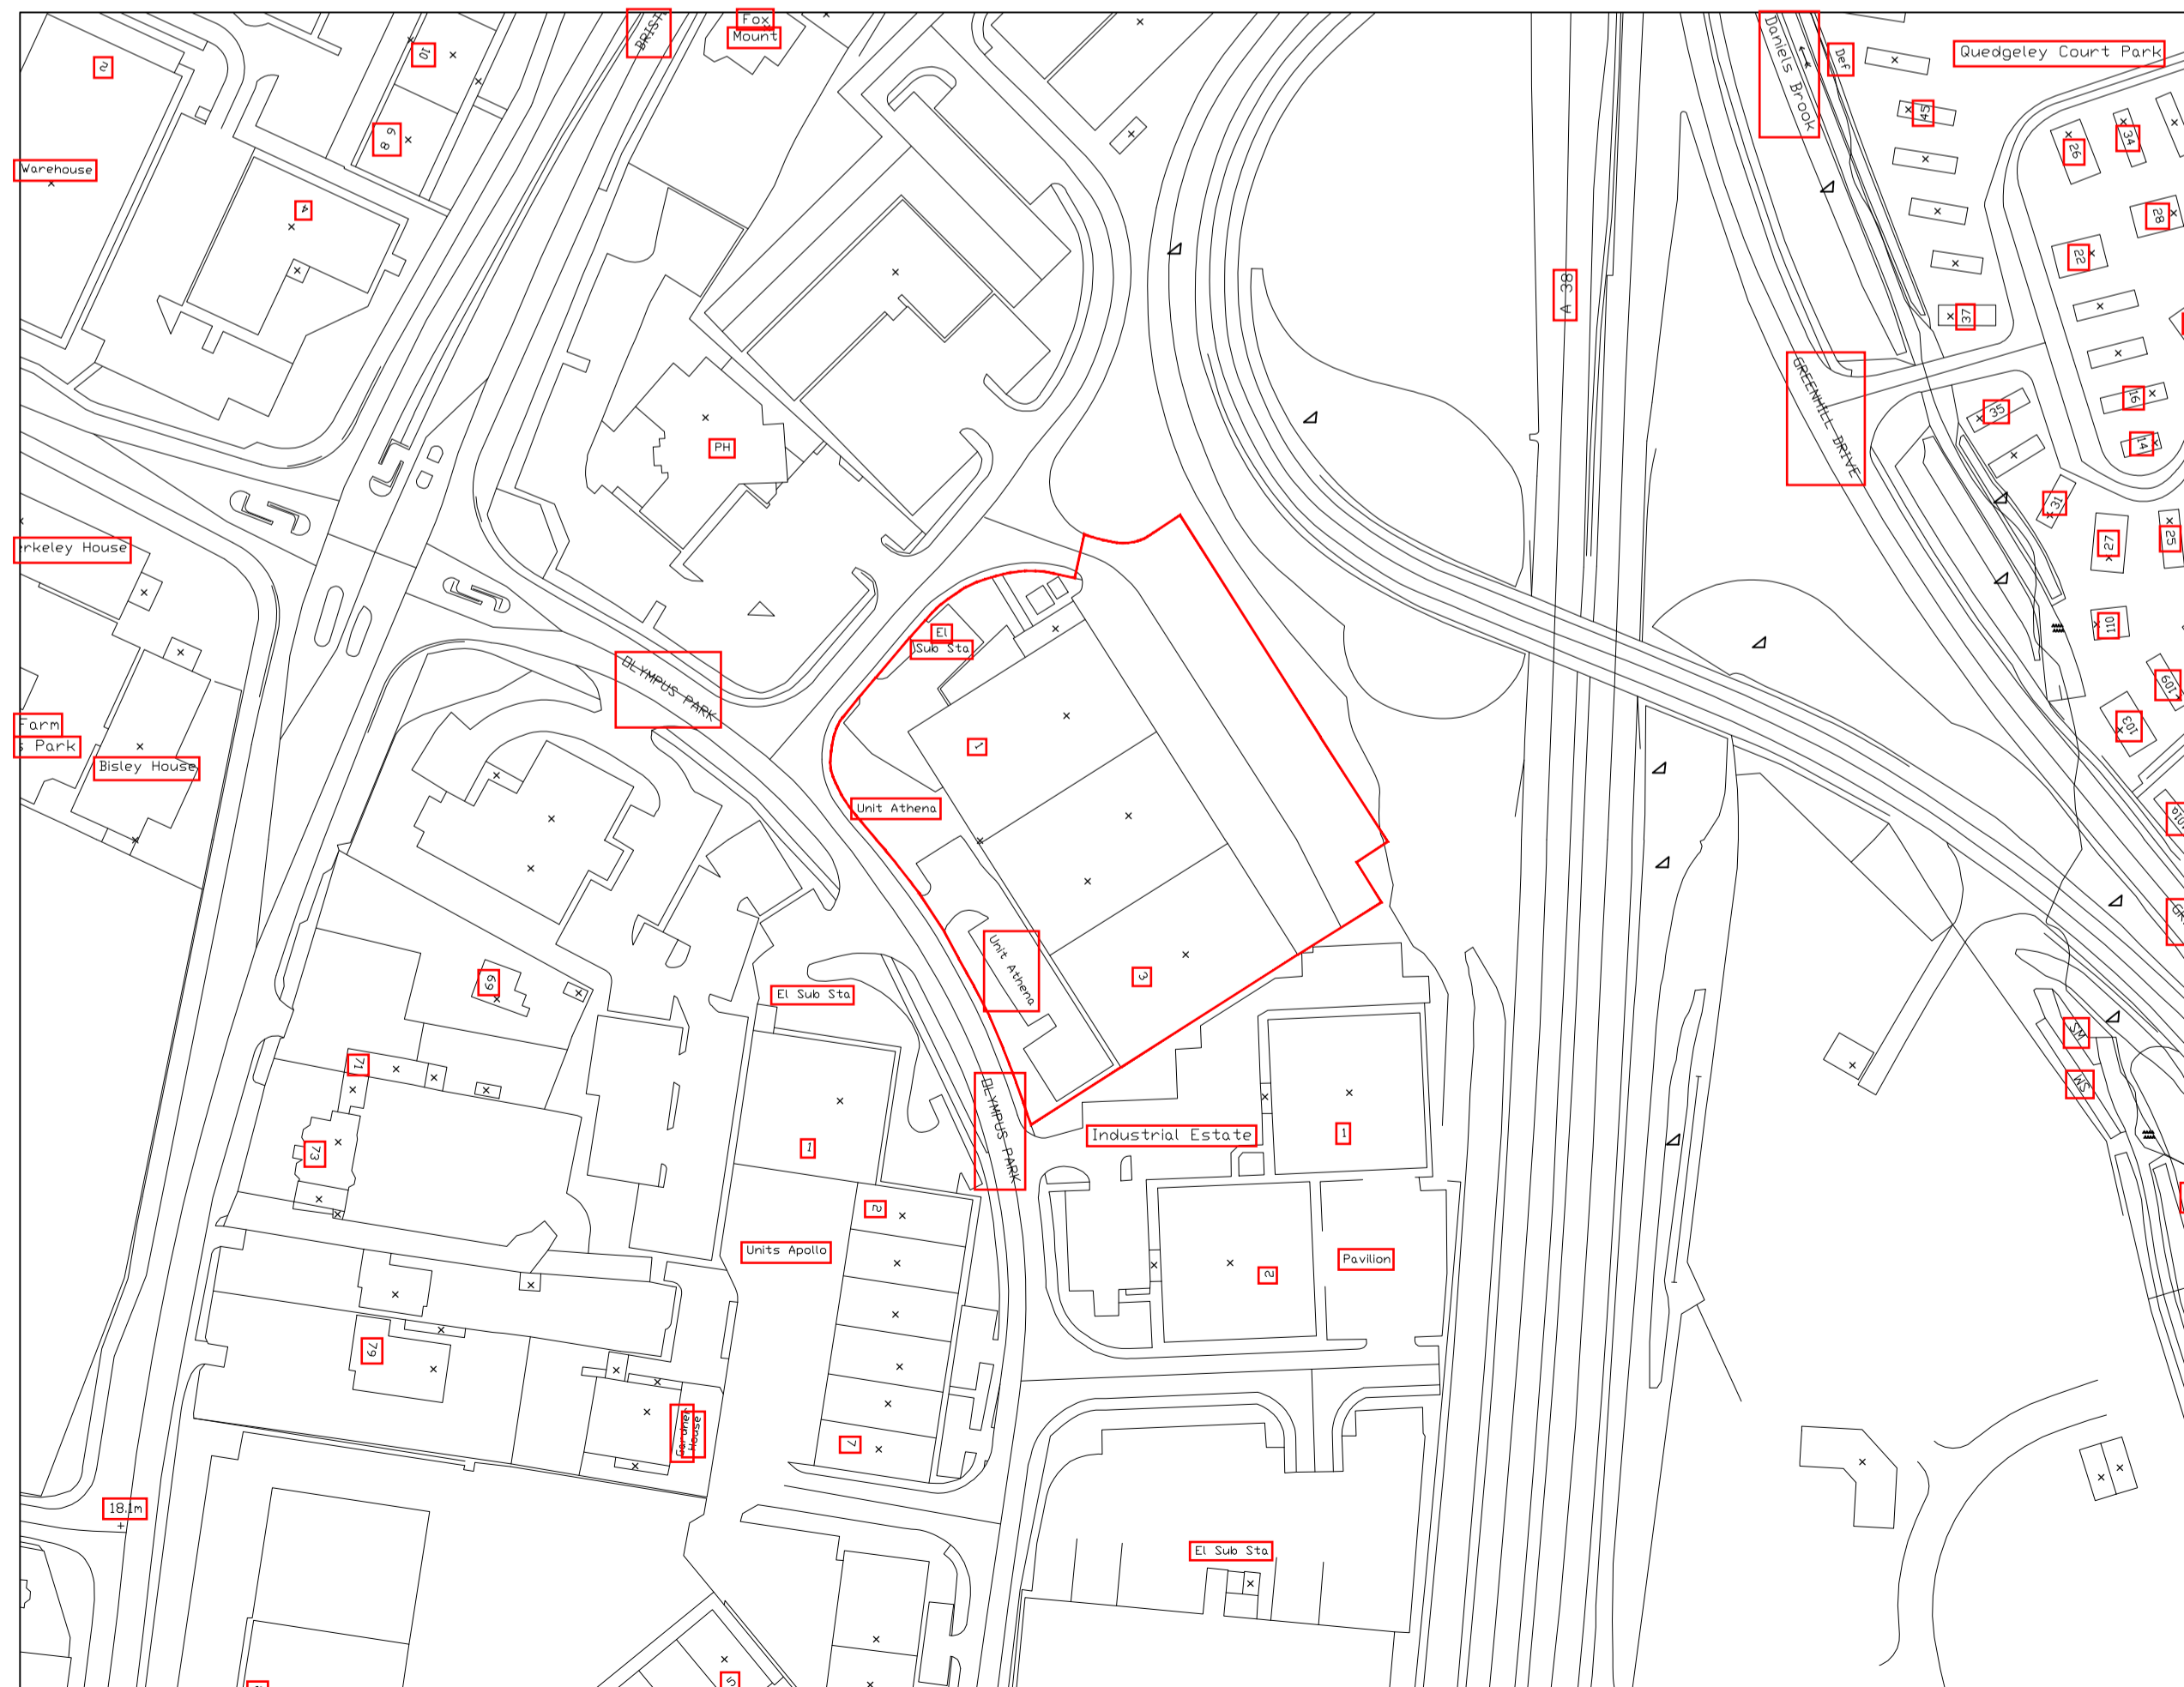

EXISTING SITE LOCATION PLAN 1:1250

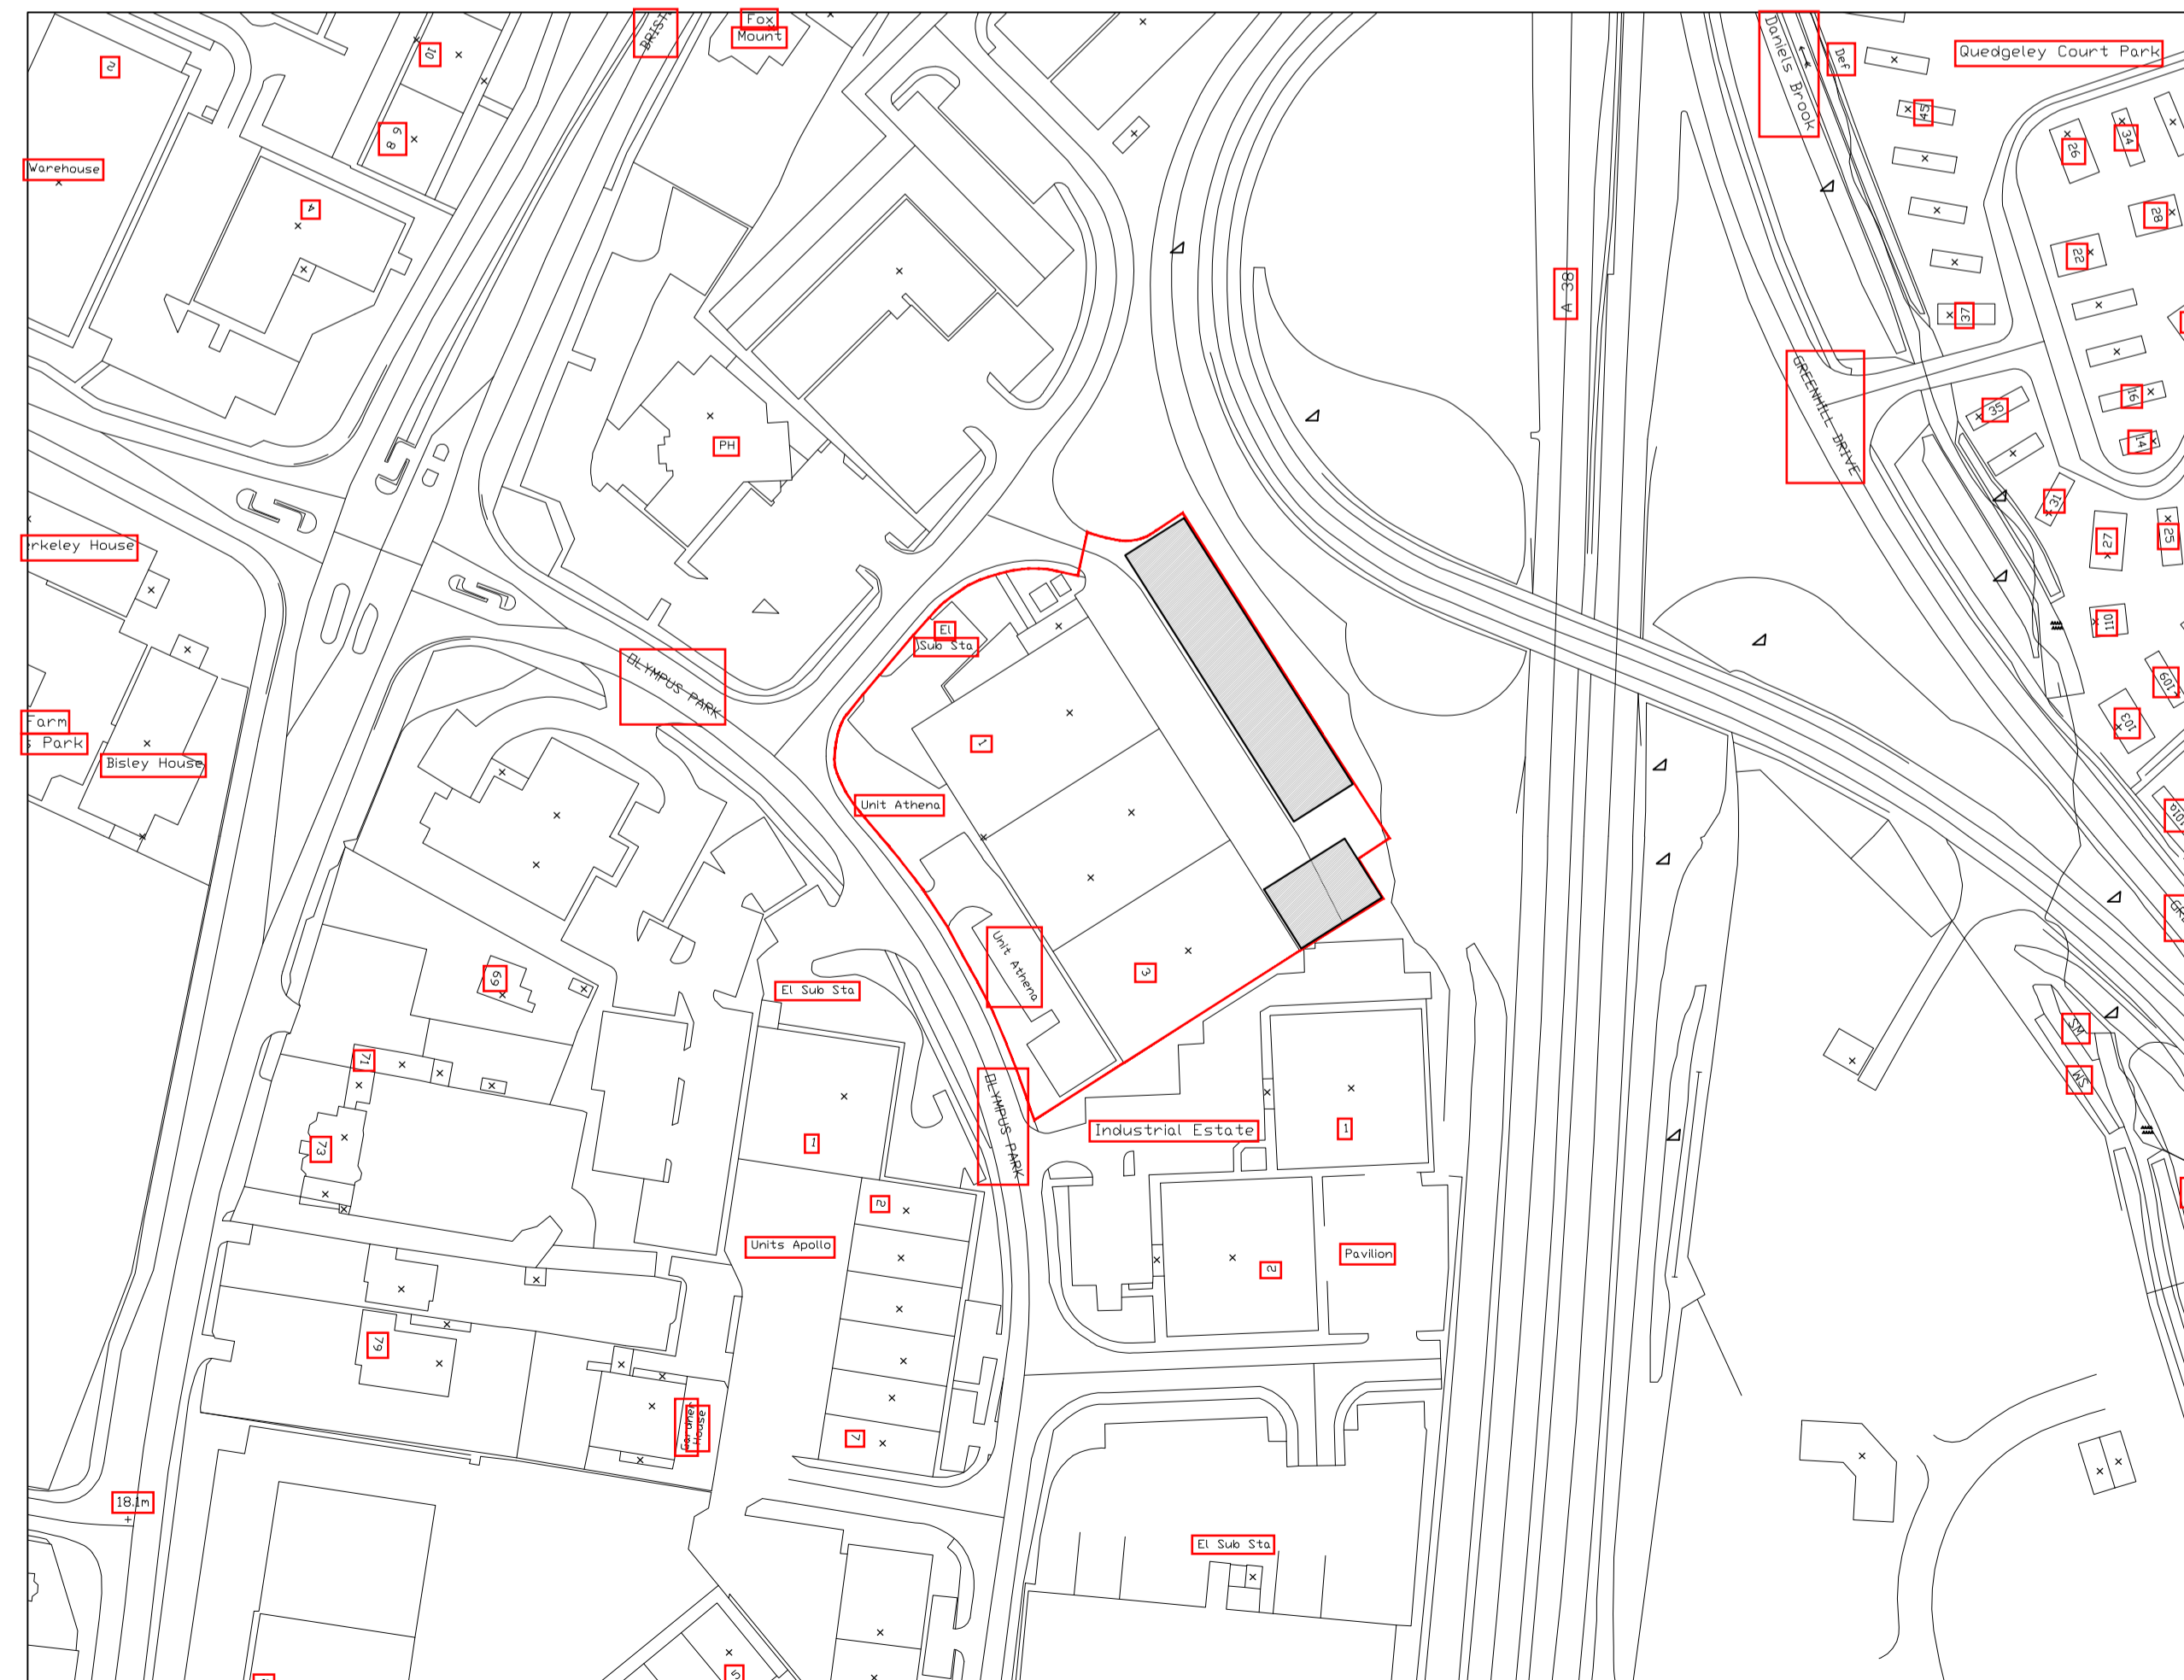

PROPOSED SITE LOCATION PLAN 1:1250

REV	DESCRIPTION	DATE

PROJECT
 Sofas Direct
 New Storage Unit, Athena House,
 Olympus Park, GLOS

DRAWING
 Site Plans

PROJECT NO ARC.1476
DATE August 2020
DRAWN BY KL
CHECKED BY NG

P07
SCALE As Noted