



GROUND FLOOR PLAN 1:100

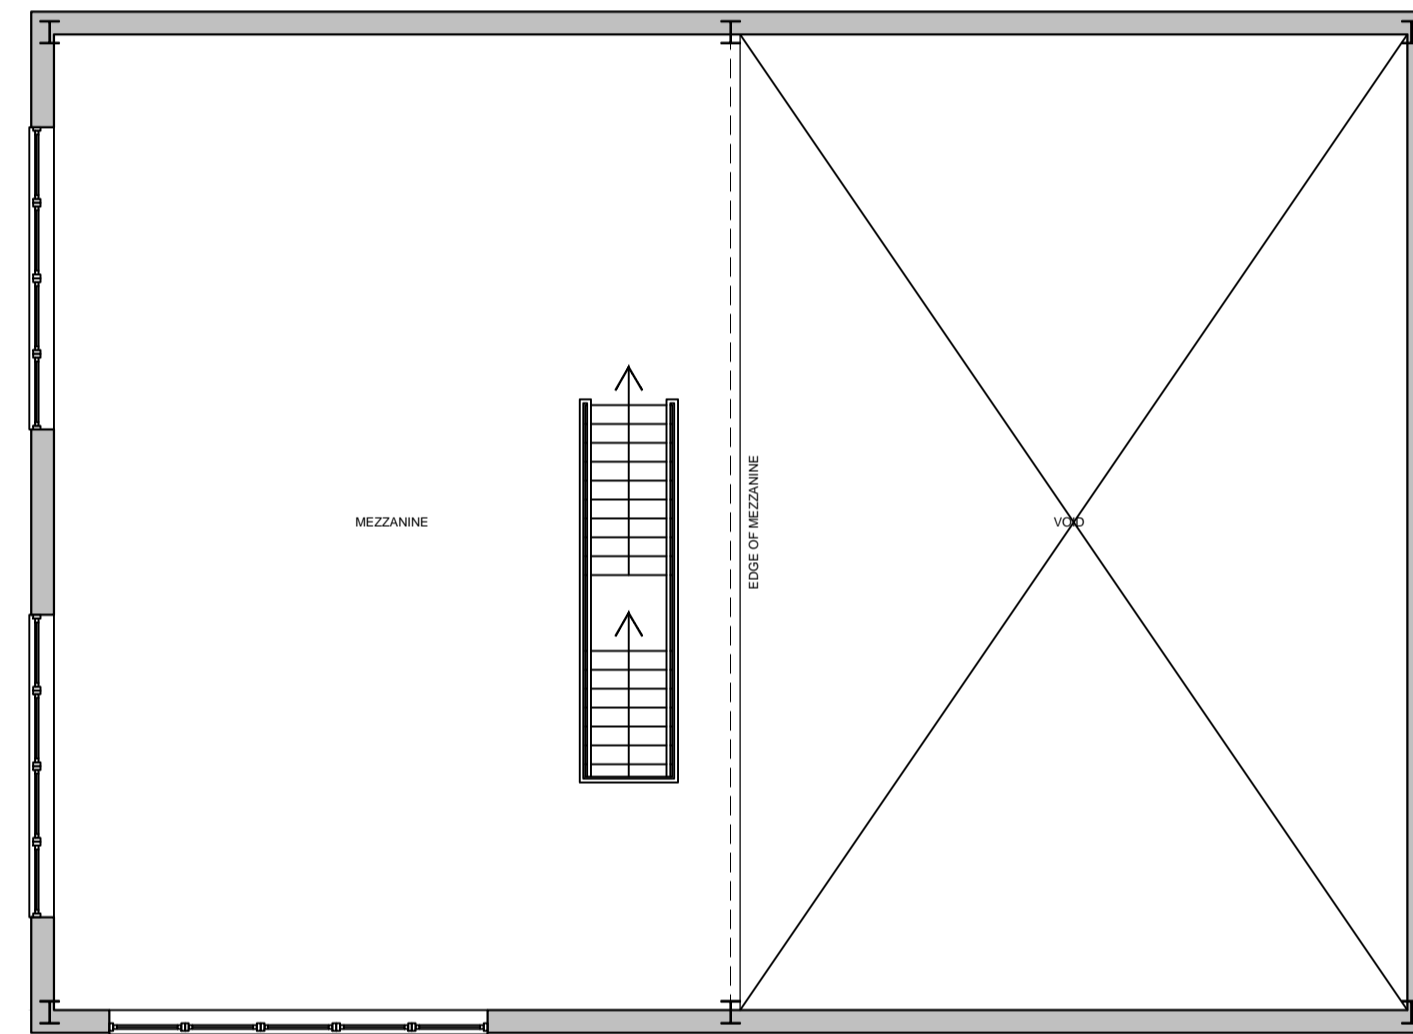


FIRST FLOOR PLAN 1:100

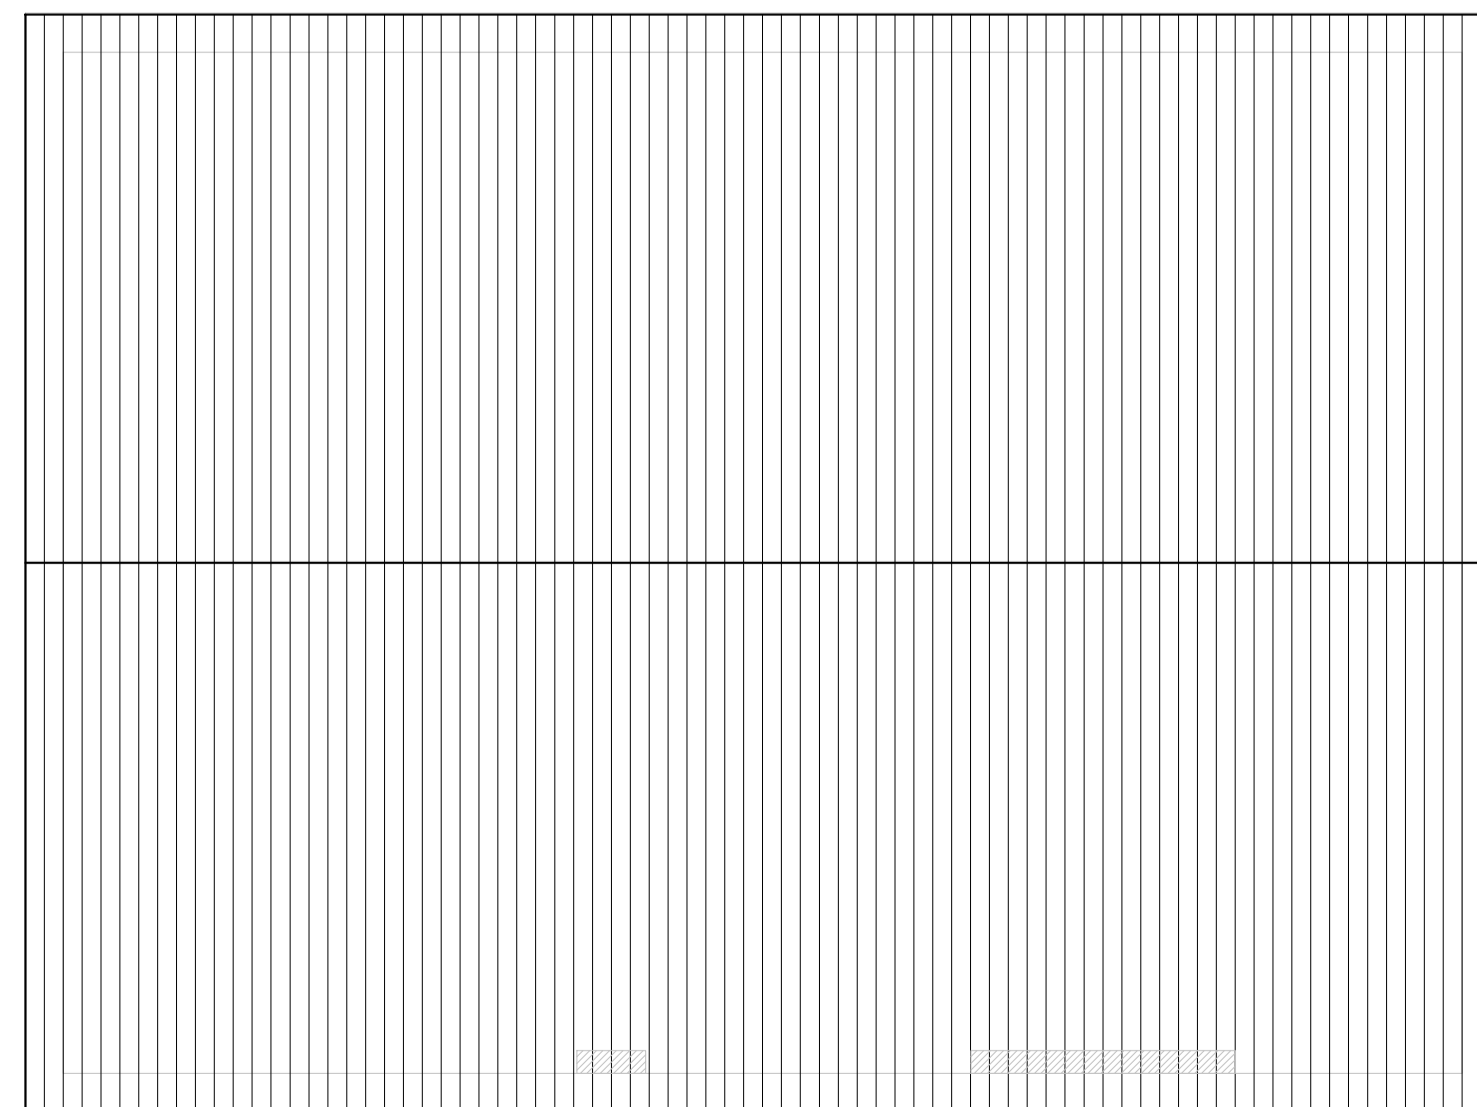

ROOF PLAN 1:100

RES Architecture Ltd
Unit 19.4
Highnam Business Centre
Highnam
Gloucester
GL2 8DN
T: 01452 506079
E: mail@resarchitecture.co.uk
www.resarchitecture.co.uk

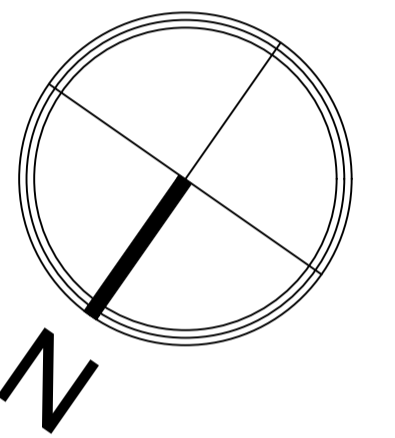

REV	DESCRIPTION	DATE

PROJECT	Sofas Direct New Storage Unit, Athena House, Olympus Park, GLOS
DRAWING	Unit 2, Proposed Floor Plans
PROJECT NO	ARC.1476
DATE	August 2020
DRAWN BY	KL
CHECKED BY	NG
P03	
SCALE	1:100