




NORTH ELEVATION 1:100

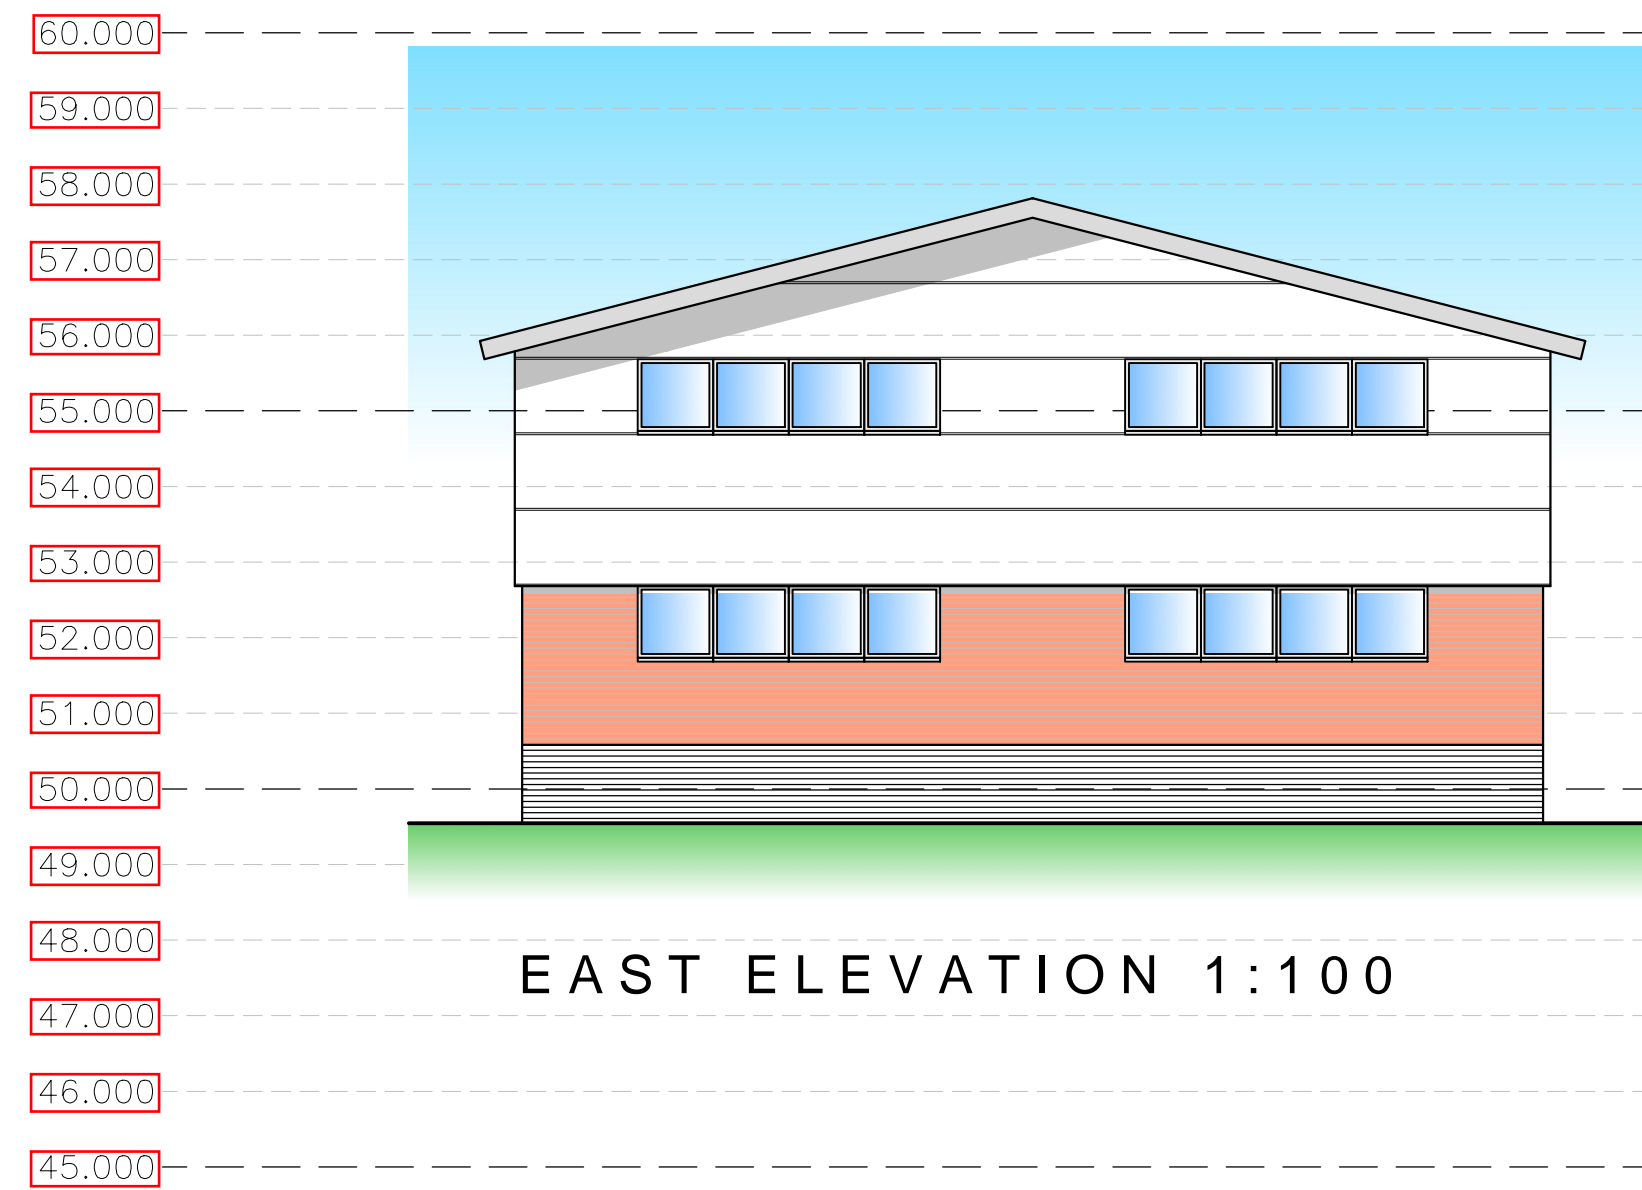

EAST ELEVATION 1:100

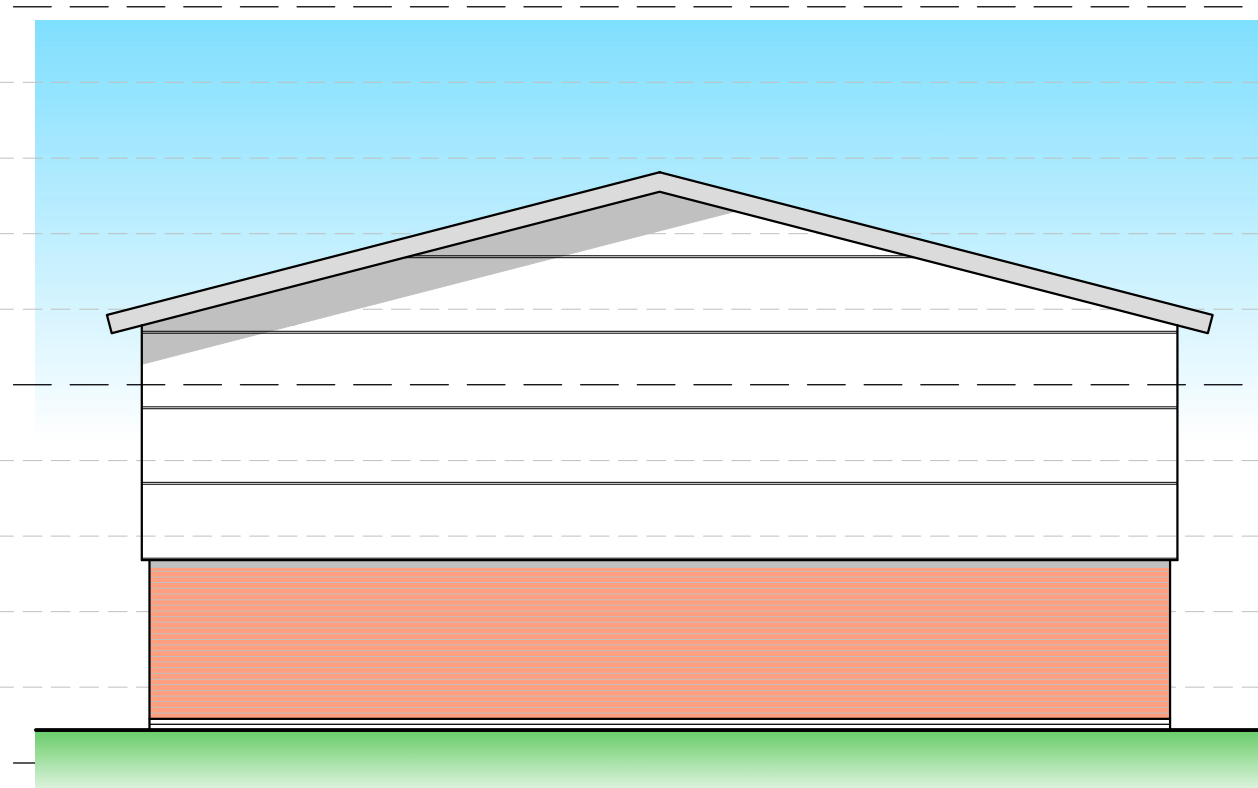

WEST ELEVATION 1:100

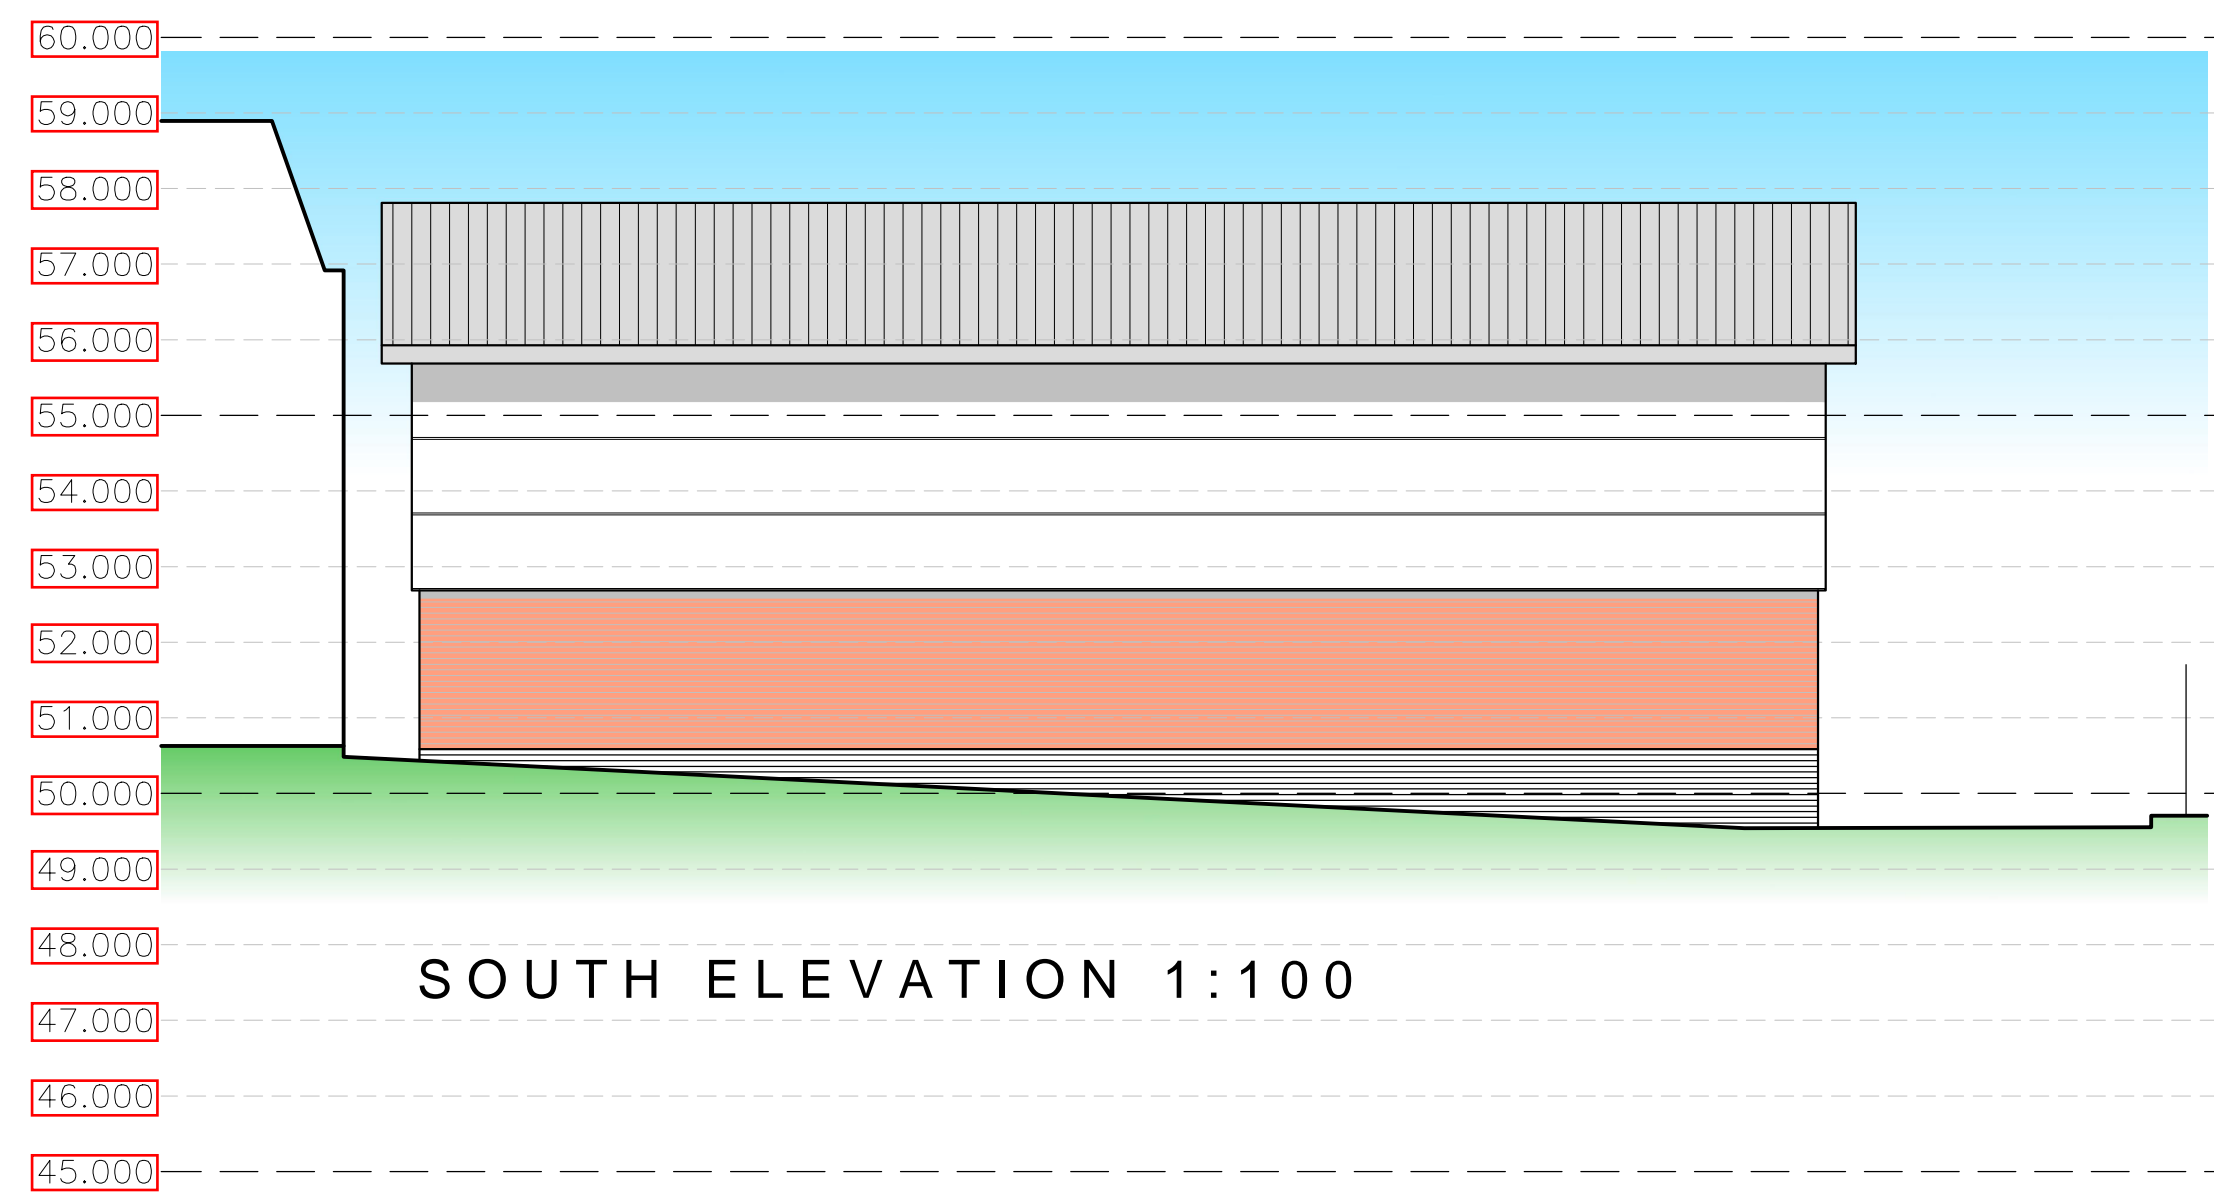

SOUTH ELEVATION 1:100

REV	DESCRIPTION	DATE

PROJECT	Sofas Direct New Storage Unit, Athena House, Olympus Park, GLOS
DRAWING	Unit 2, Proposed Elevations
PROJECT NO	ARC.1476
DATE	August 2020
DRAWN BY	KL
CHECKED BY	NG
P04	
SCALE	1:100