



GROUND FLOOR PLAN 1:100

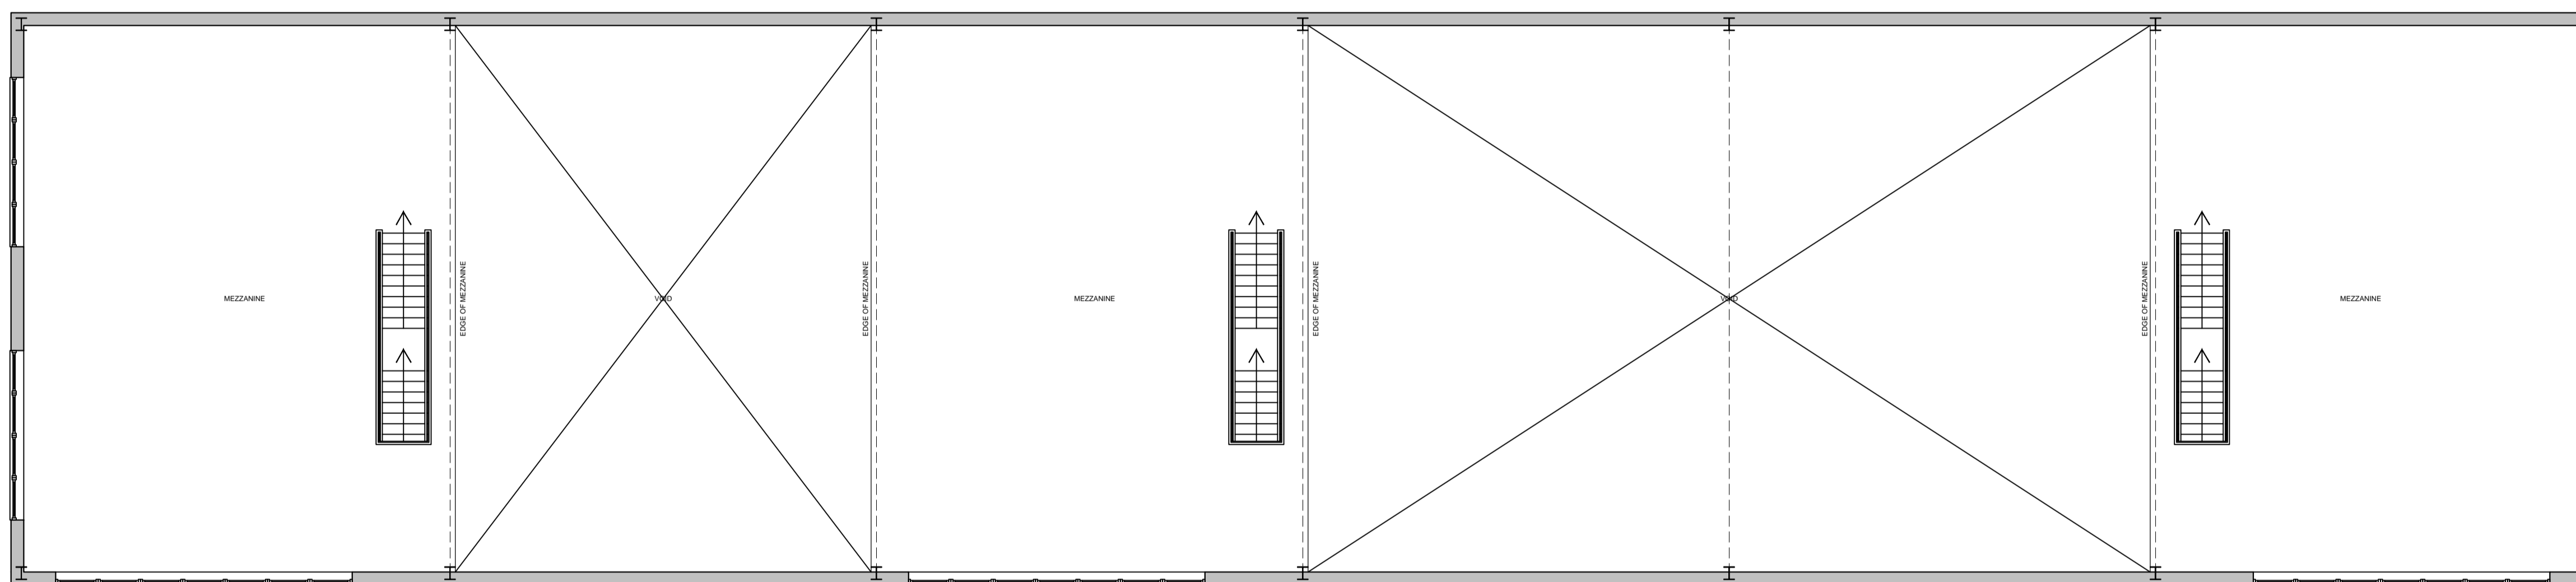


FIRST FLOOR PLAN 1:100

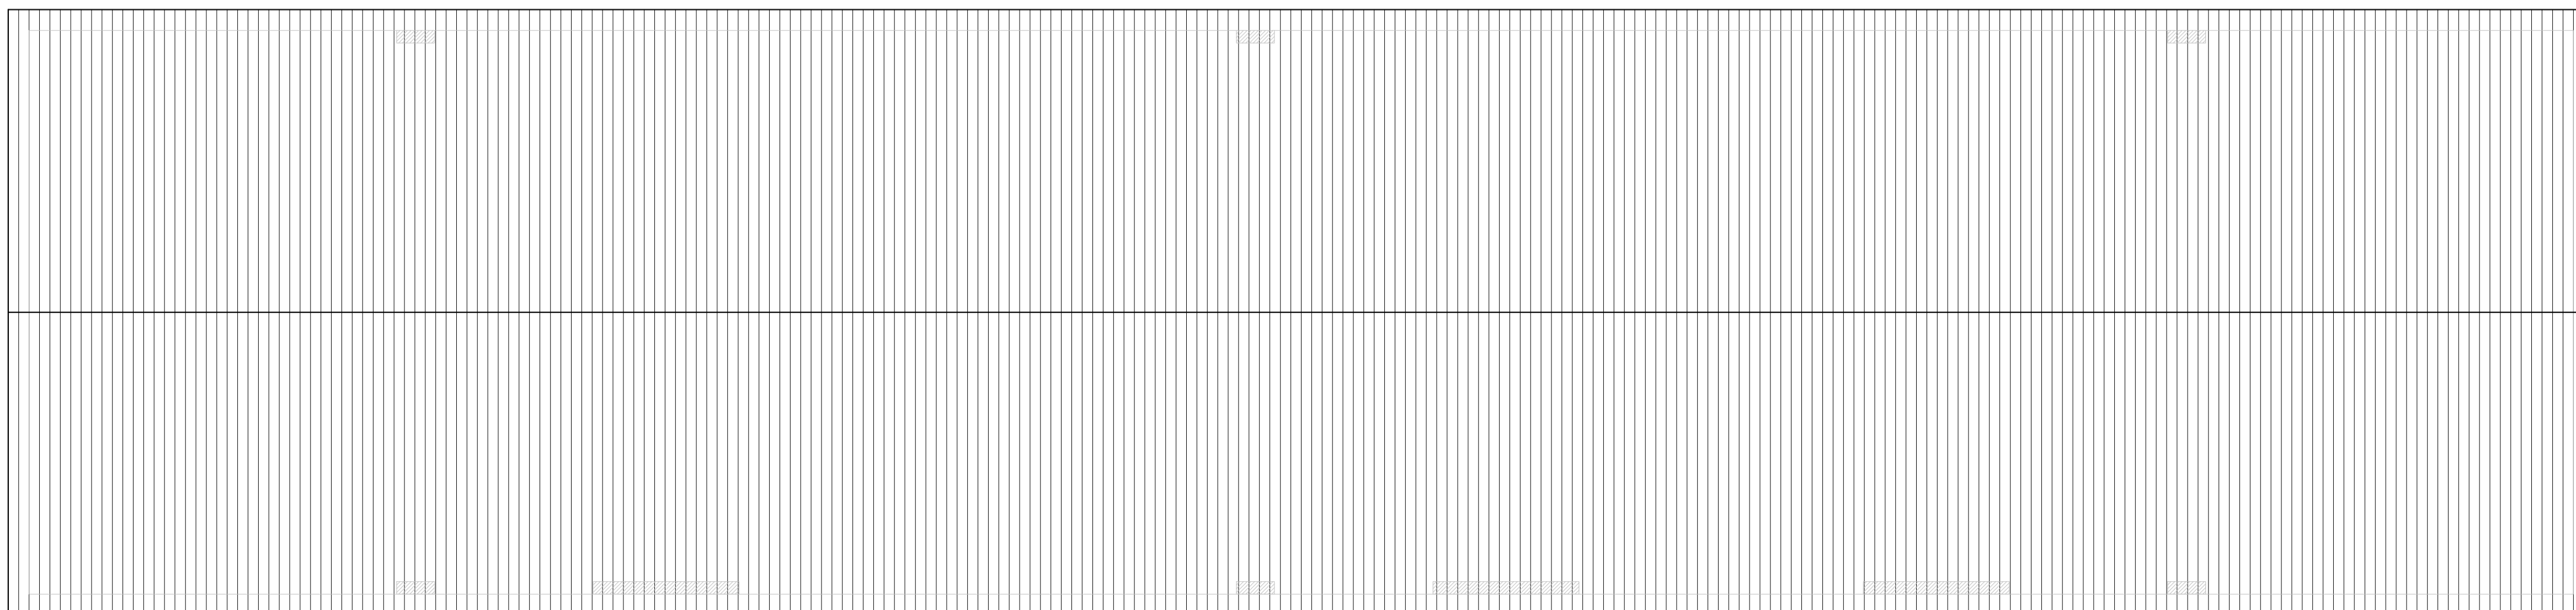

ROOF PLAN 1:100

RES Architecture Ltd
Unit 19.4
Highnam Business Centre
Highnam
Gloucester
GL2 8DN
T: 01452 506079
E: mail@researchitecture.co.uk
www.researchitecture.co.uk

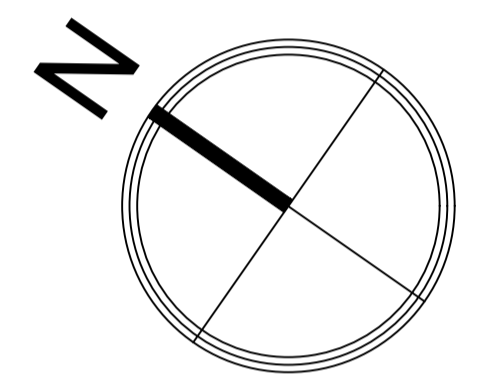

REV	DESCRIPTION	DATE

PROJECT
Sofas Direct
New Storage Unit, Athena House,
Olympus Park, GLOS

DRAWING
Unit 1,
Proposed Floor Plans

PROJECT NO ARC.1476

DATE August 2020

DRAWN BY KL

CHECKED BY NG

P01

SCALE 1:100