


Scale bar	
0.4m @ 1:20	
1.0m @ 1:50	
2.0m @ 1:100	
4.0m @ 1:200	
10.0m @ 1:500	
25.0m @ 1:1250	

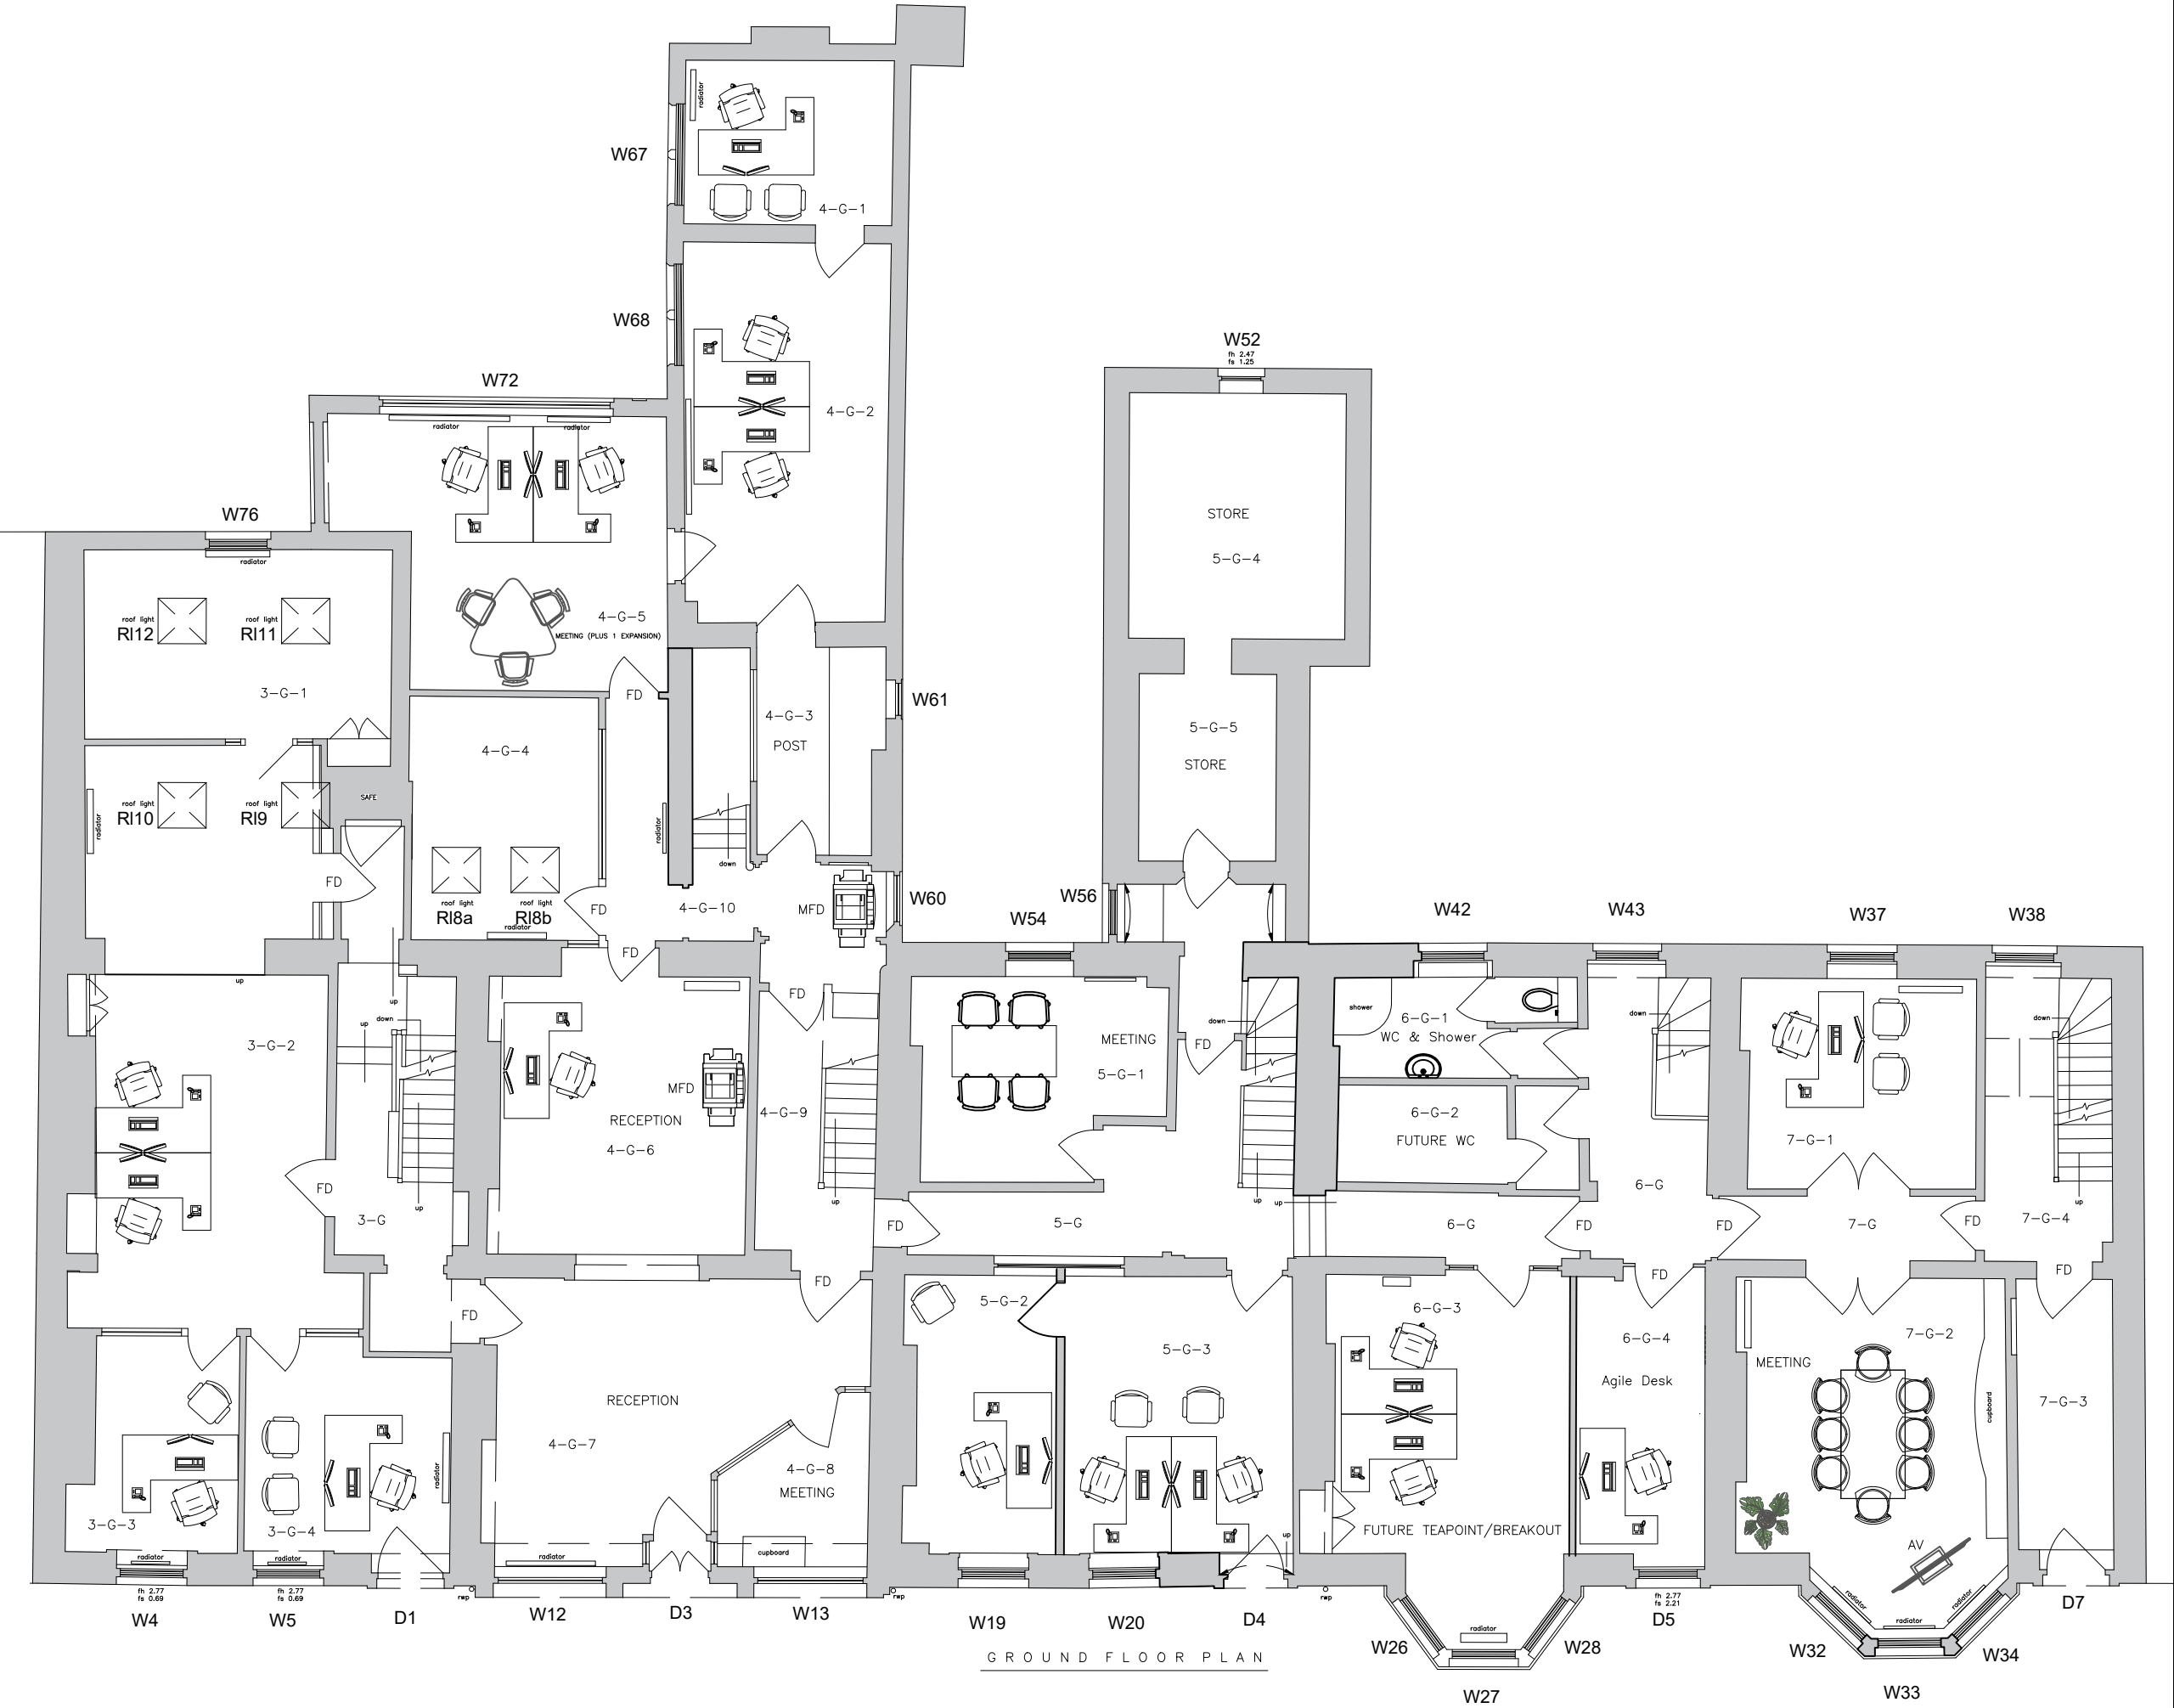

CLIENT: WSP SOLICITORS

JOB TITLE:

ROWCROFT
STROUD
GL5 3BJ

DRAWING TITLE: GROUND FLOOR PLAN

SCALE: 1:100 @ A3

DATE: Sept '23

DRAWING NO: PMP/005