



Scale bar
0.4m @ 1:20
1.0m @ 1:50
2.0m @ 1:100
4.0m @ 1:200
10.0m @ 1:500
25.0m @ 1:1250

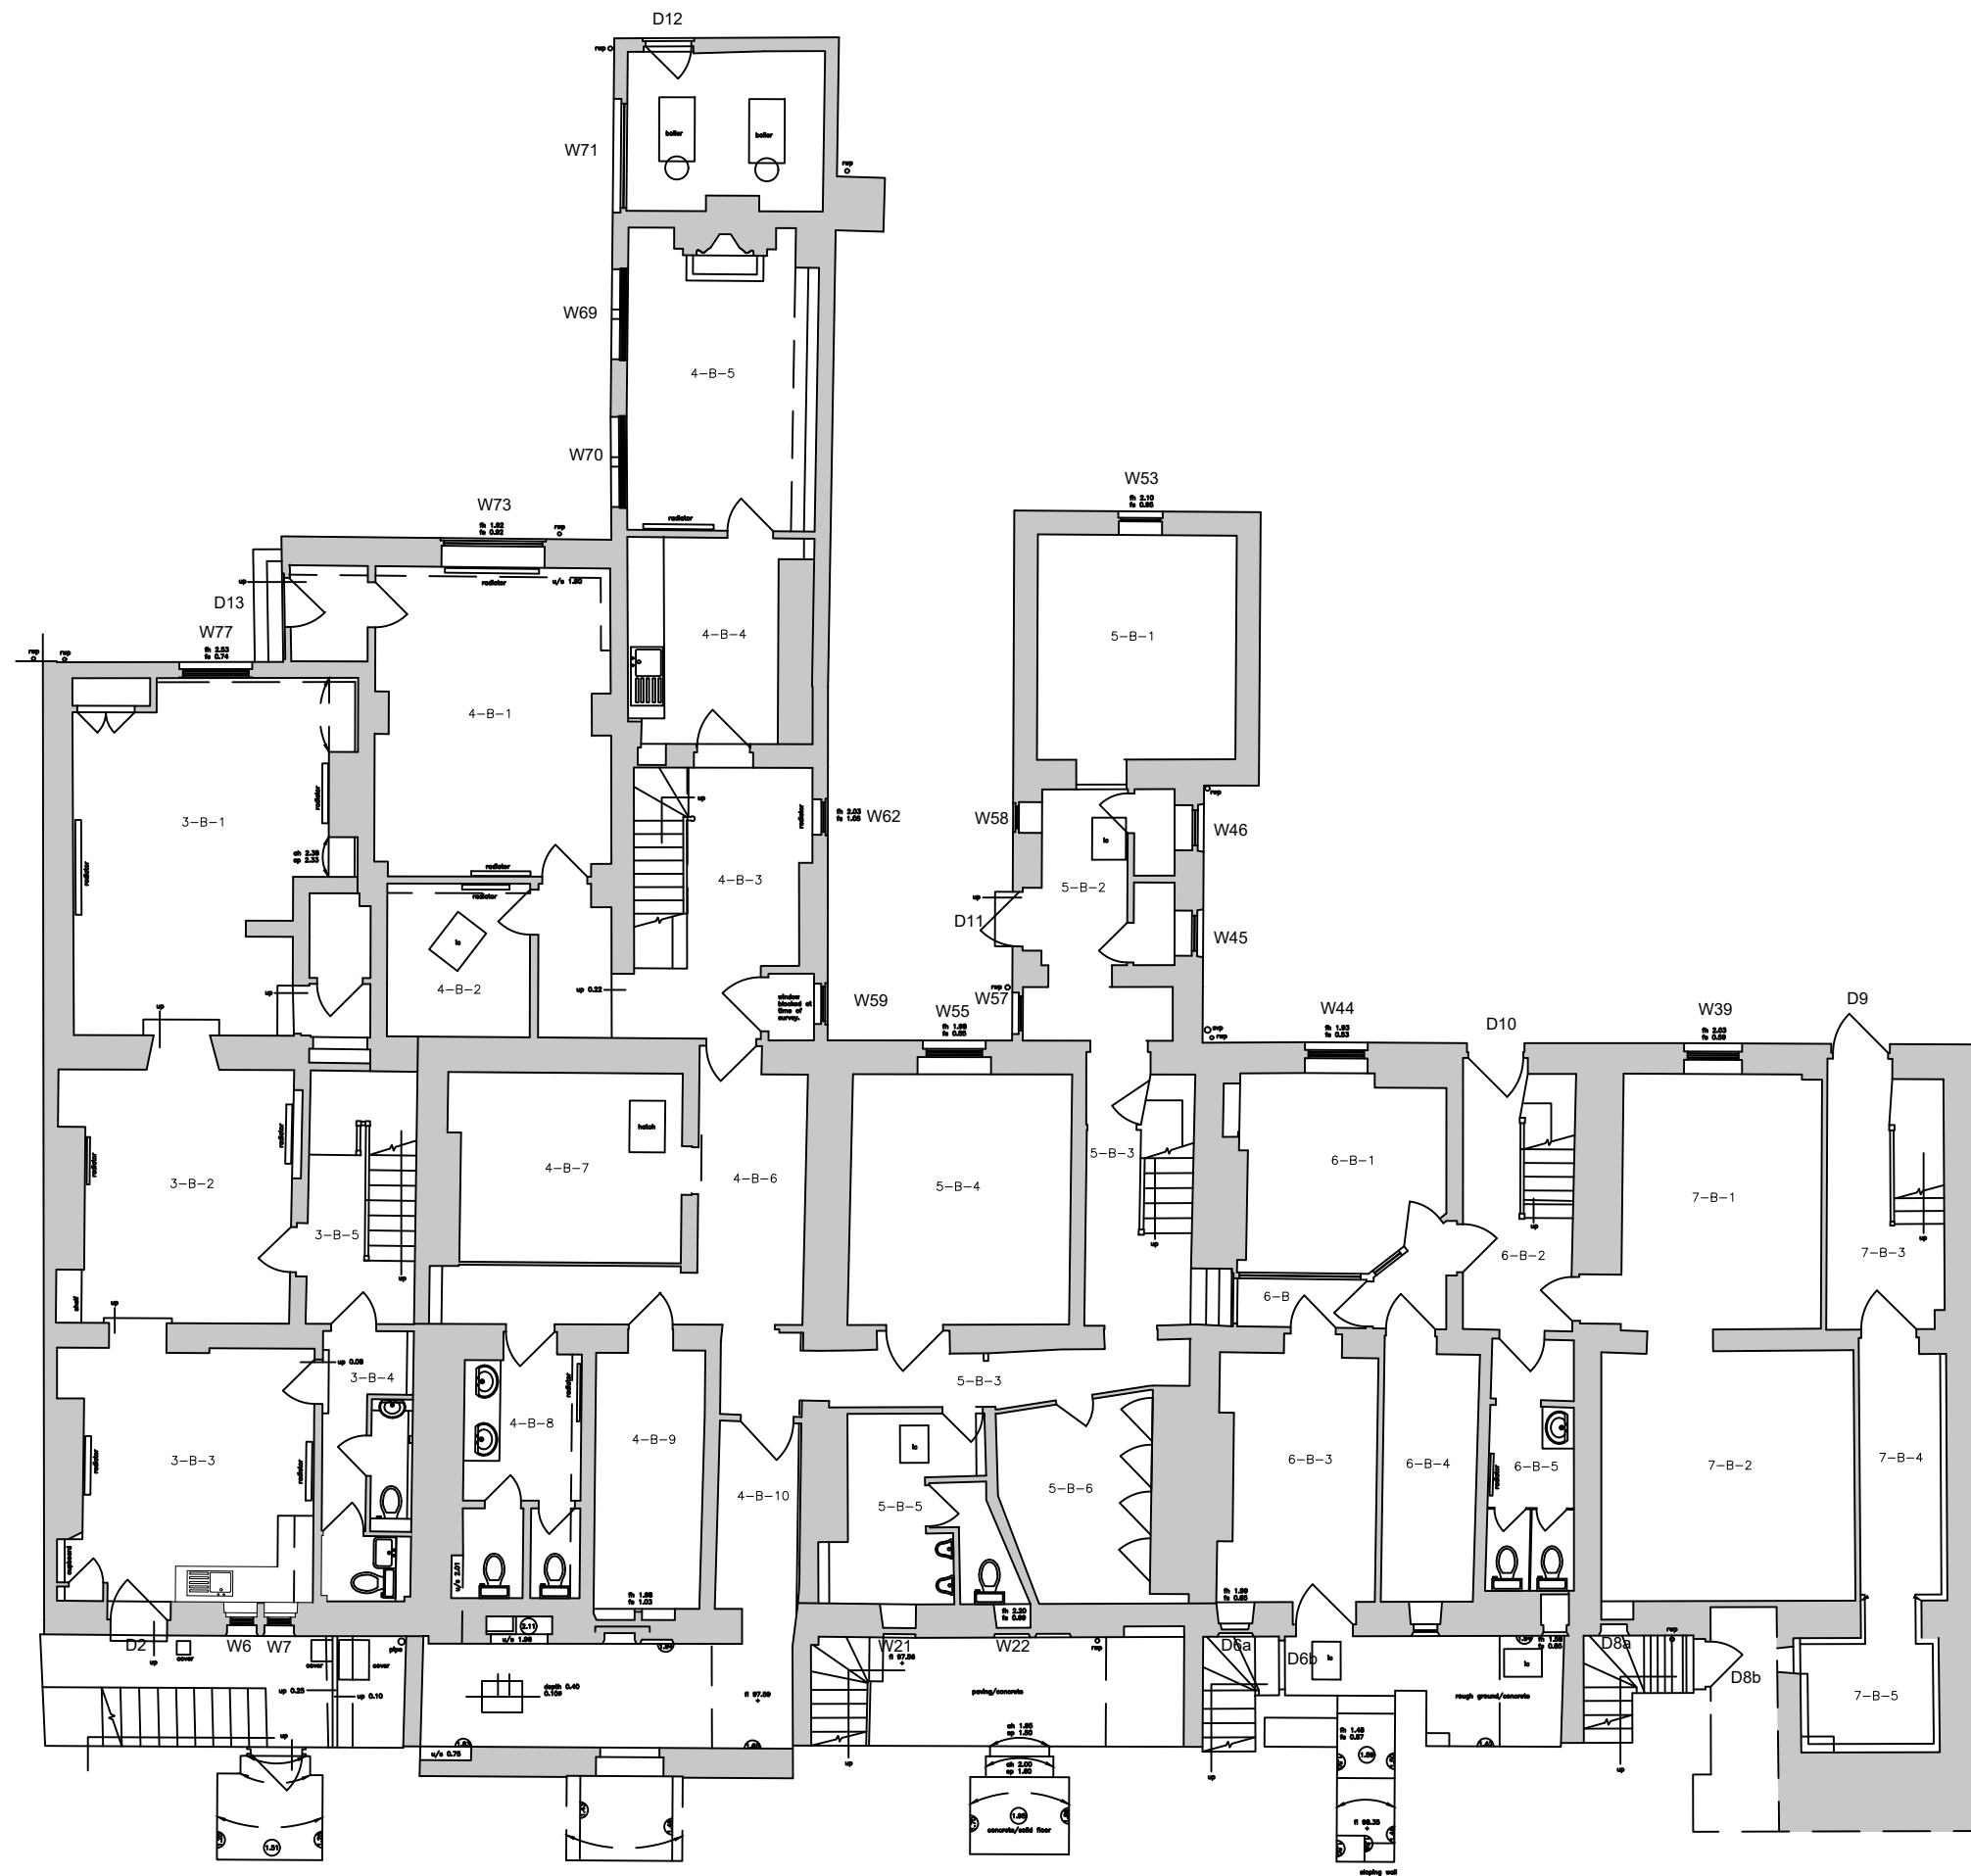

BASEMENT/ LOWER GROUND FLOOR PLAN

 

CLIENT: WSP SOLICITORS

JOB TITLE: ROWCROFT
STROUD
GL5 3BJ

DRAWING TITLE: BASEMENT FLOOR PLAN

SCALE: 1:125 @ A3

DATE: Sept '23

DRAWING NO: PMP/006