





Scale bar 1:100 @ A4

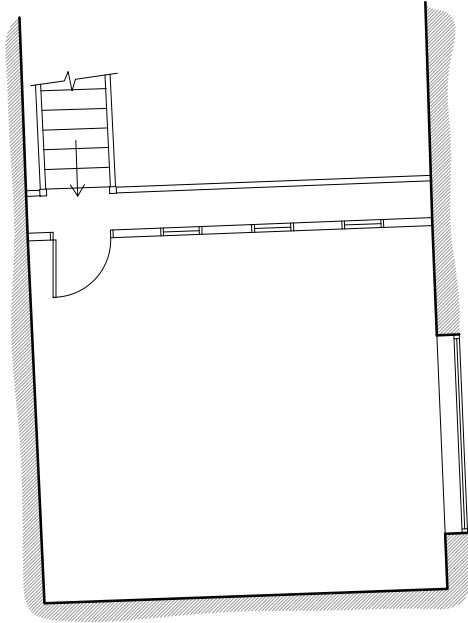

FIRST FLOOR MEZZANINE PLAN

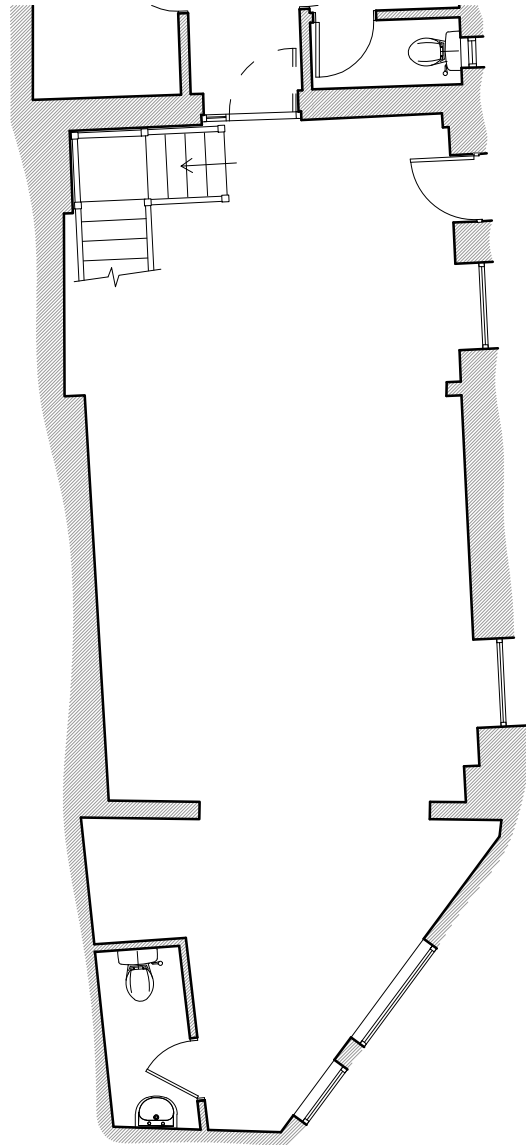

PART GROUND FLOOR PLAN

25 High Street, Tewkesbury.

Clayton Architectural Drawing Services

client: Pennels Property Ltd, Yew Tree House,
Elmley Road, Ashton-under-Hill,
Worcestershire, WR11 7SW.

PART GROUND FLOOR AND FIRST FLOOR MEZZANINE PLAN

paper size A4

date: Aug '22

drawn by: PWC/NC

Dwg. no. 11-2022/03

scale: 1:100