



Notes:
This drawing to be read in conjunction with all relevant specifications and drawings issued by A1A, consultants and other specialists.
For discrepancies or omissions contact A1A prior to work commencing.
The contractor is to check and verify all building and site dimensions, levels and sewer invert levels at connection points before work commences.
Materials and workmanship are to comply in all respects with current British Standard Specifications, British Code of Practice, Building Regulations.
No responsibility will be accepted for any work of construction undertaken prior to the receipt of statutory approvals, or subsequently when work is not in strict accordance with the drawings.
The copyright of this drawing is vested in A1A and must not be copied or reproduced without written consent.

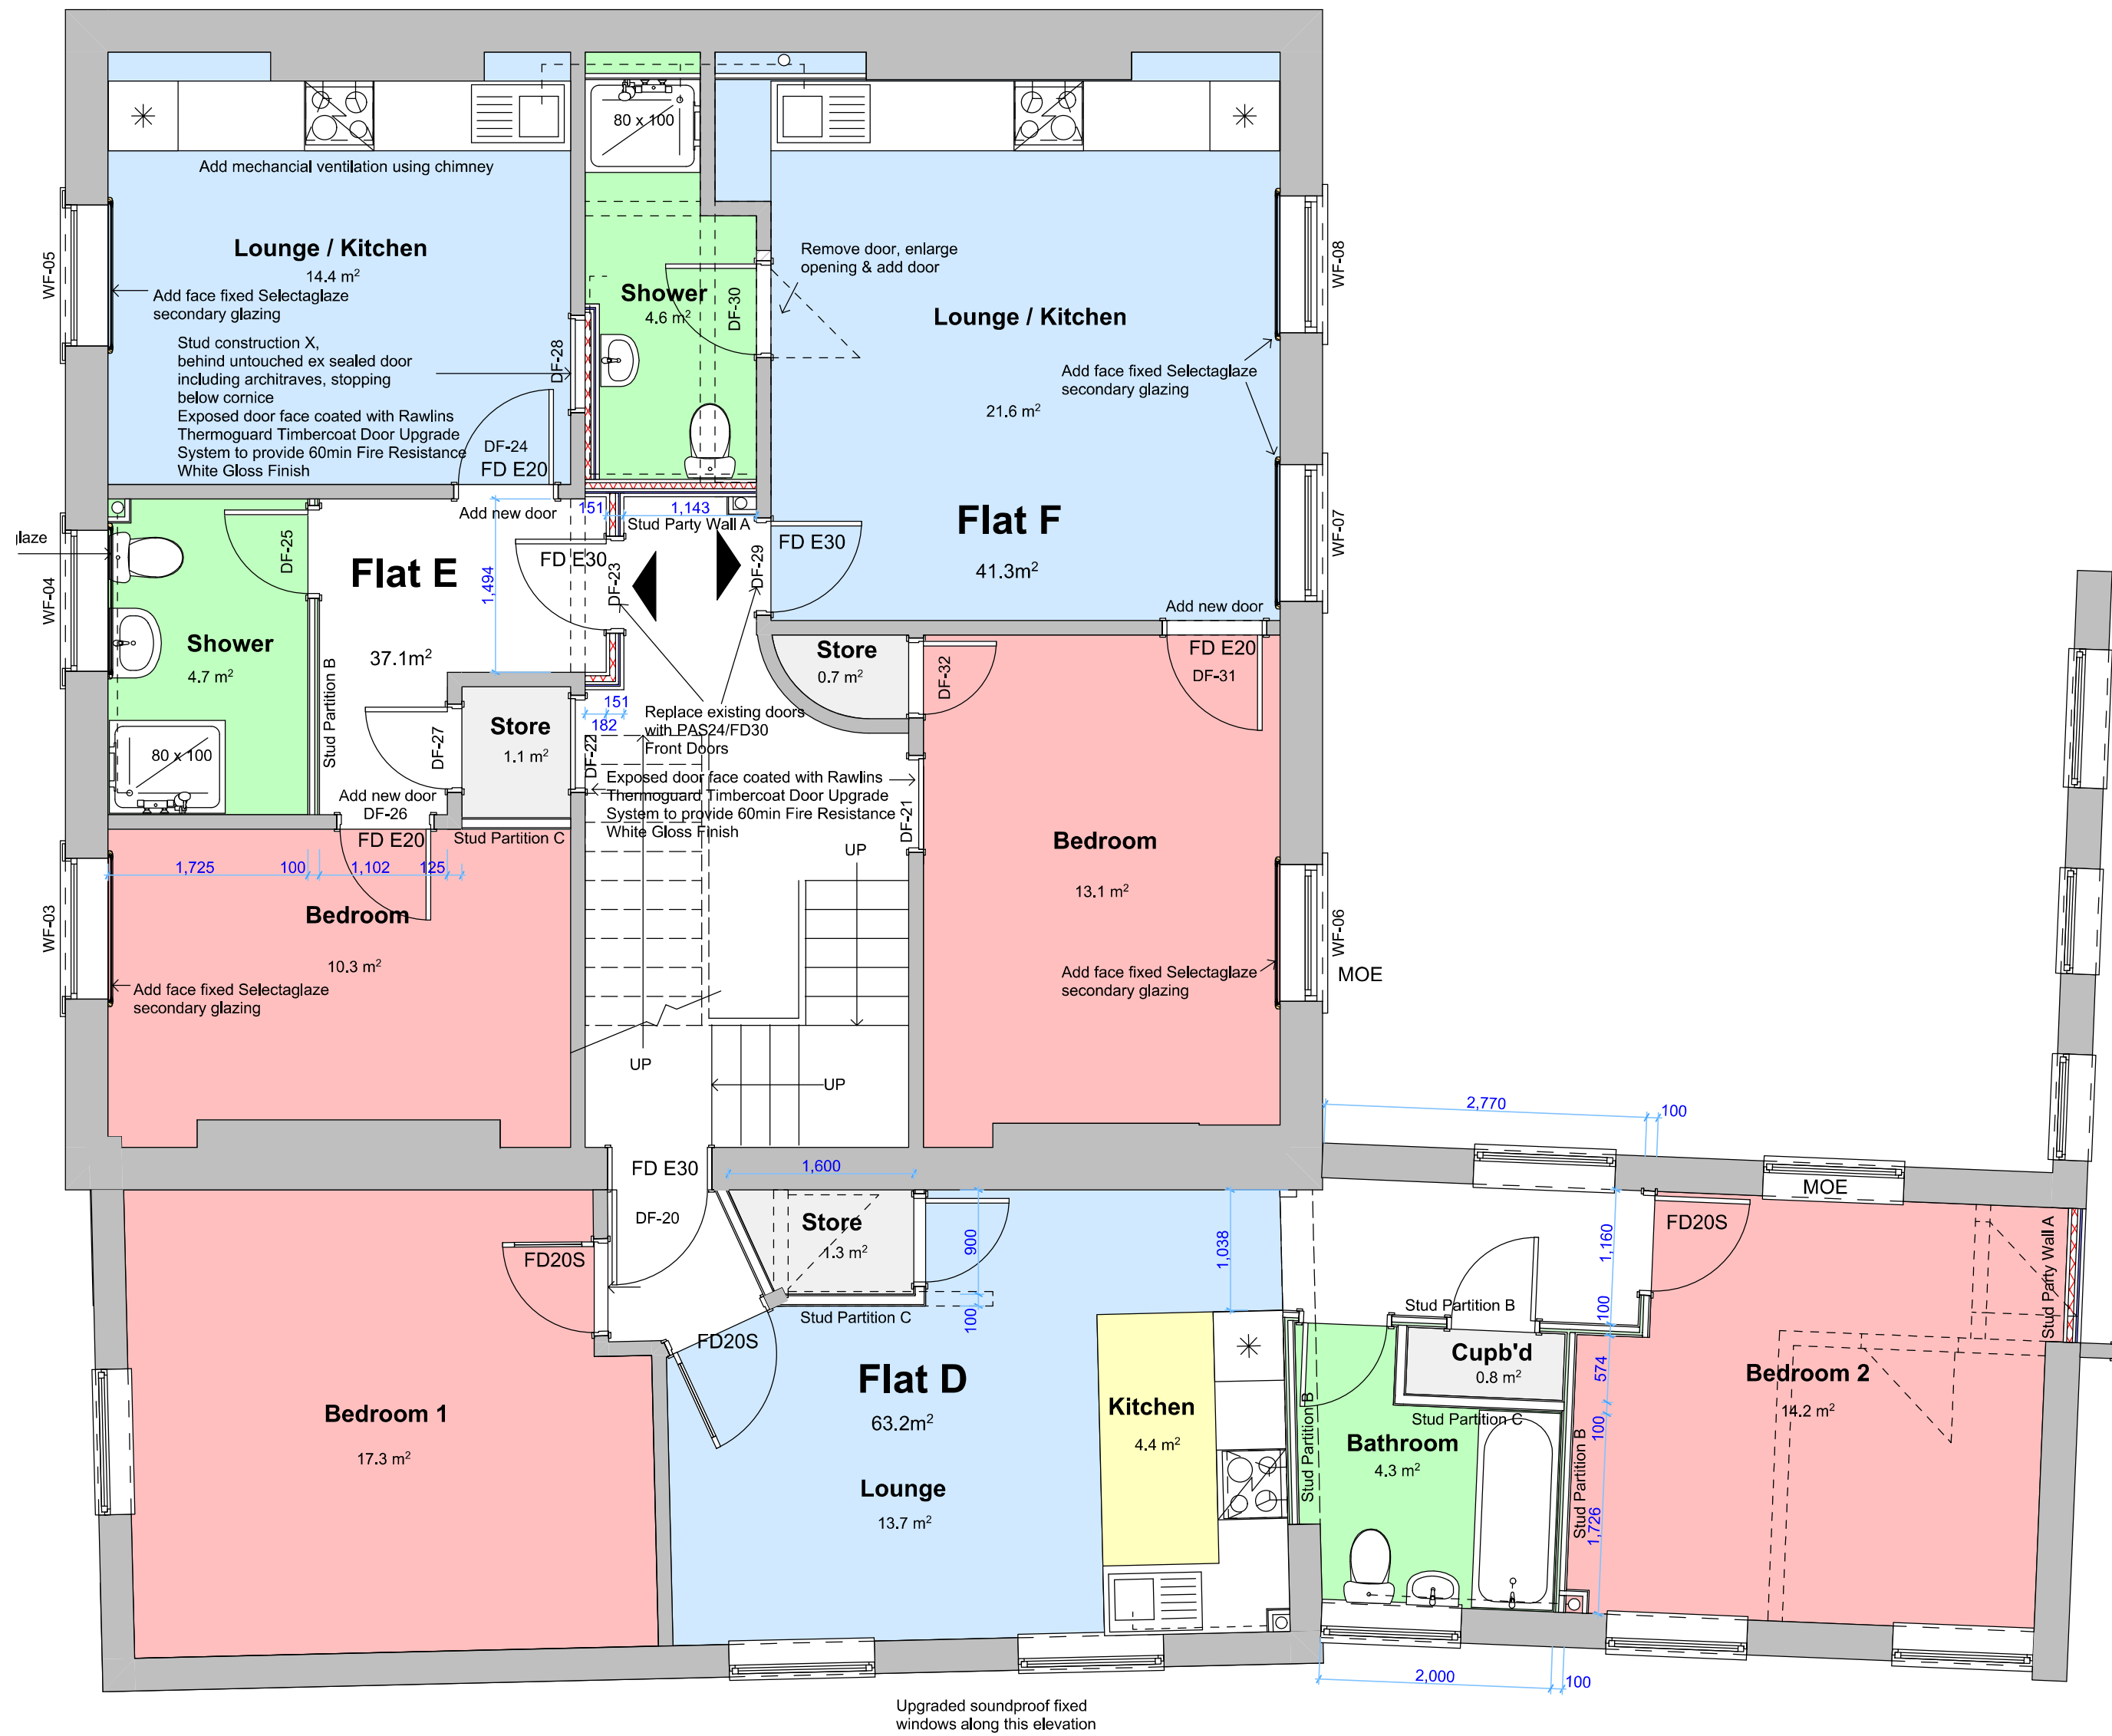

1 AC-First Floor 1:50

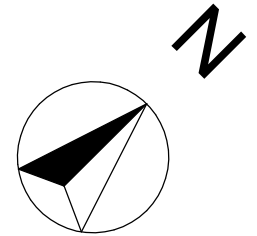

Albion Chambers

F	Revised to suit CHHCL comments	05-07-21
E	Revised to suit clients comments	12-03-21
D	Drawing updated	04-02-21
C	Revised to suit clients instructions	29-01-21
B	Revised to suit clients instructions	01-06-20
A	Bath changed to shower in flats 5 and 6	01-05-20
Rev	Description	Date

Scheme

A1ArchitectureLtd
Chartered Architectural Technologist
10 The Anchorage
Hempsted
Gloucester GL2 5JW
Tel: 01452 413310
stephensparkes1@sky.com
www.a1auk.com
Mobile: 01907 973803

Client
[Redacted]

Project
111 Eastgate Street,
Gloucester GL1 1PY

Title
First Floor Plan

1:50	Drawn: Stephen Sparkes	Time
	Issue Date: 05/07/2021	16:33
Drawing Number	19-07-06	F

A2