


GROUND FLOOR

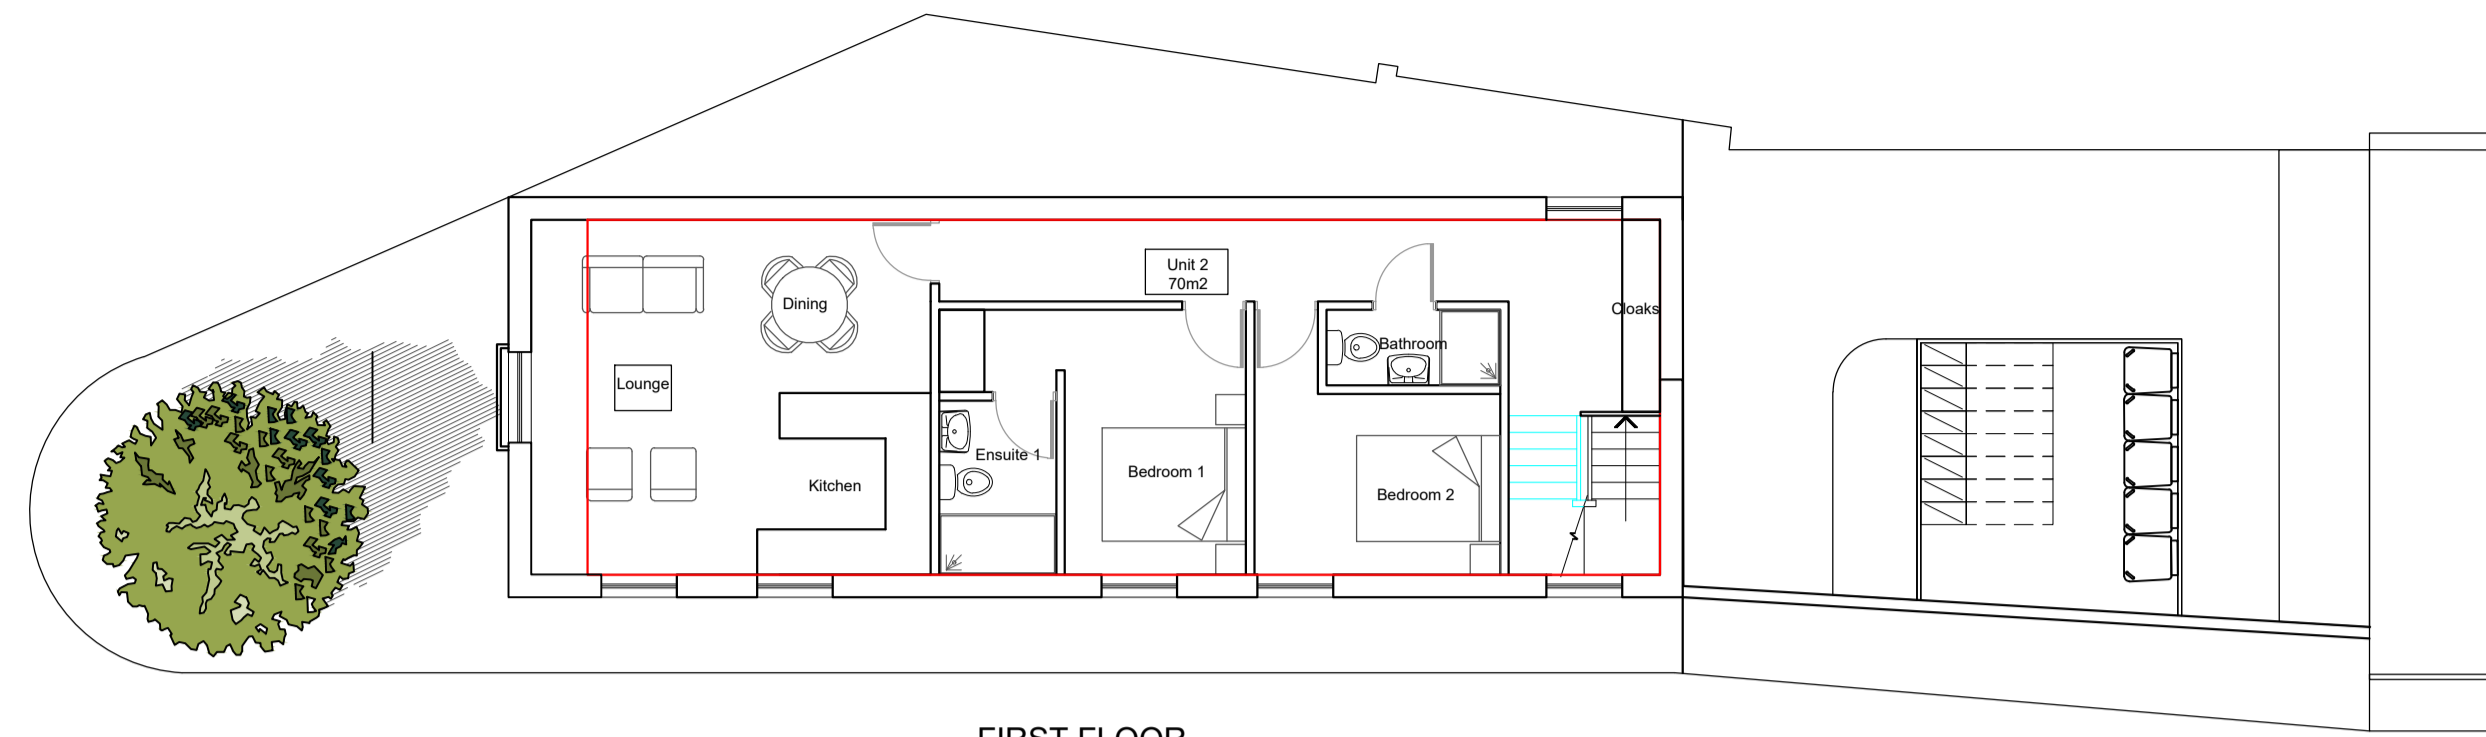

FIRST FLOOR

PROPOSED FLOOR PLANS  
Scale 1:100




SOUTH ELEVATION



WEST ELEVATION



NORTH ELEVATION

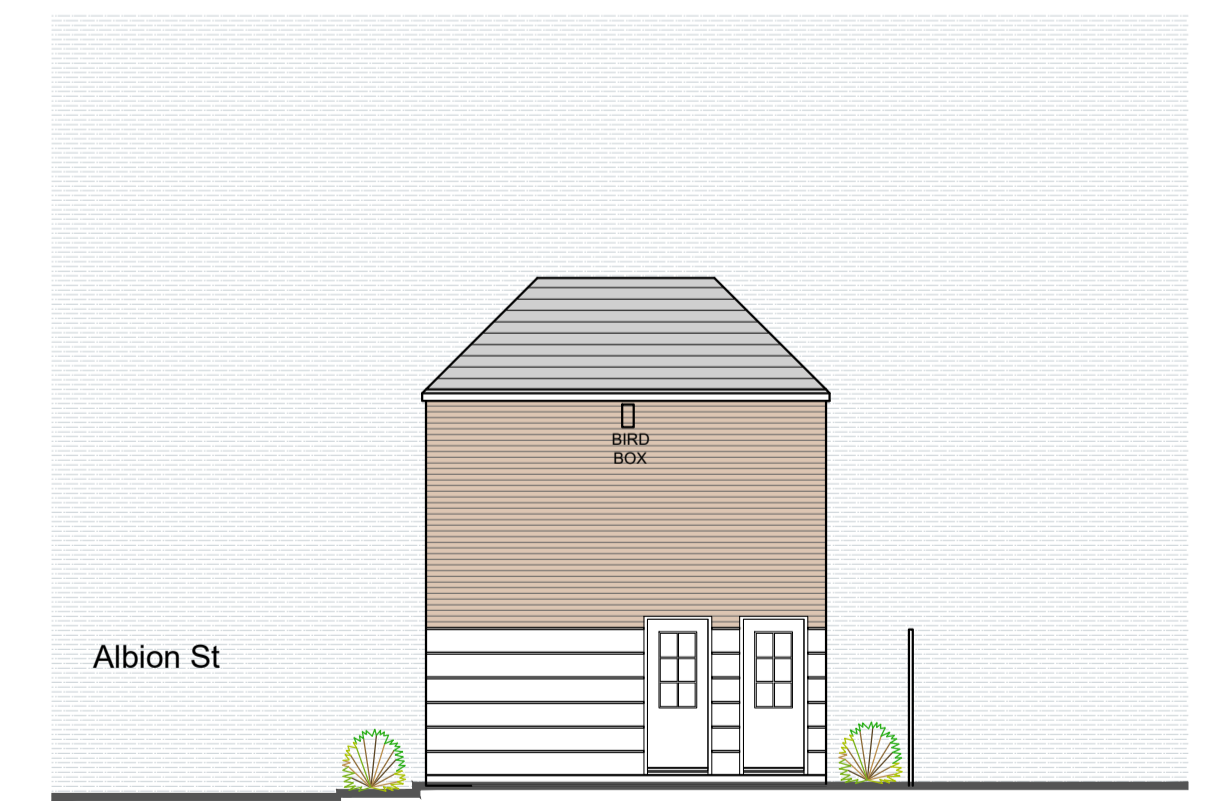

EAST ELEVATION

PROPOSED ELEVATIONS  
Scale 1:100

**NICK CARROLL ARCHITECTS**  
14 PARK VIEW TERRACE WORCESTER WR3 7AG TEL: 01905 612612

DRAWING TITLE: PROPOSED PLANS AND ELEVATIONS NEW FLATS  
CLIENT: CHIBROCO LTD  
PROJECT: 18 BRUNSWICK SQUARE  
SCALE: 1:100 @A1  
DATE: FEB 2023

THIS DRAWING IS COPYRIGHTED  
AND MAY NOT BE REPRODUCED  
WITHOUT WRITTEN PERMISSION  
OR NOT SCALE OF THE DRAWING

**DRAWING NO: 2032 / P / 02 E**