
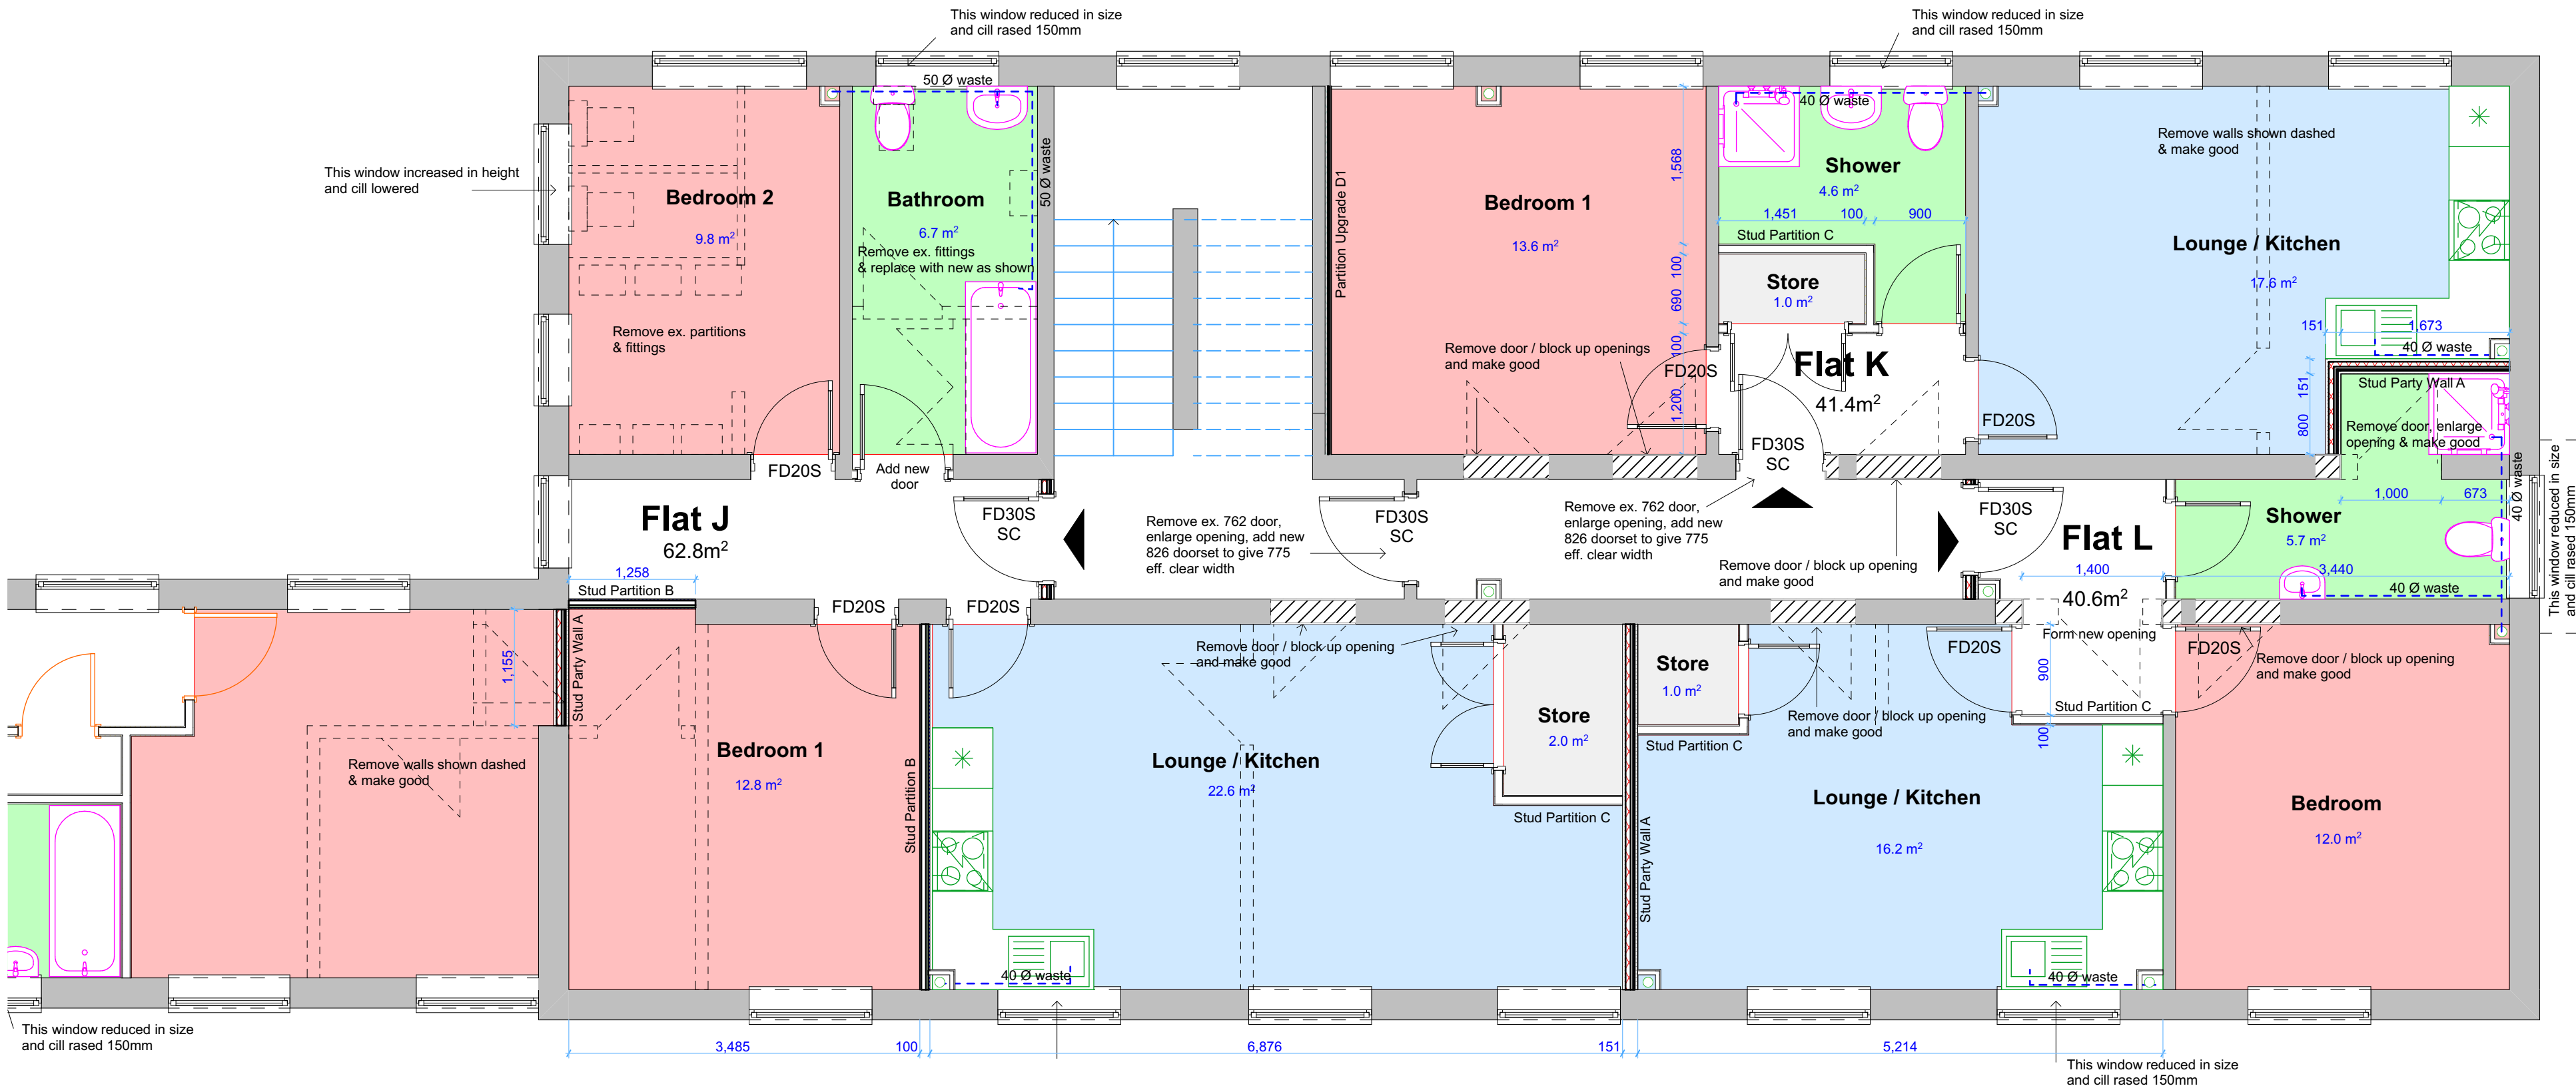


Notes:
This drawing to be read in conjunction with all relevant specifications and drawings issued by A1A, consultants and other specialists.
For discrepancies or omissions contact A1A prior to work commencing.
The contractor is to check and verify all building and site dimensions, levels and sewer invert levels at connection points before work commences.
Materials and workmanship are to comply in all respects with current British Standard Specifications, British Code of Practice, Building Regulations.
No responsibility will be accepted for any work of construction undertaken prior to the receipt of statutory approvals, or subsequently when work is not in strict accordance with the drawings.
The copyright of this drawing is vested in A1A and must not be copied or reproduced without written consent.

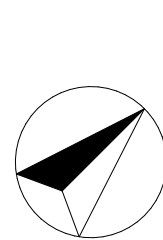

Albion Chambers

Rev	Description	Date
G	Revised to suit clients comments	01-09-21
F	Revised to suit clients comments	18-03-21
E	Revised to suit clients comments	12-03-21
D	Drawing updated	04-02-21
C	Revised to suit clients instructions	29-01-21
B	Revised to suit clients instructions	01-06-20
A	Bath changed to shower in flat 12	01-05-20

Scheme

A1 Architecture Ltd
Chartered Architectural Technologist
10 The Anchorage
Hempstead
Gloucester GL2 5JW
Tel: 01452 413310
stephensparkes1@sky.com
www.a1architectureltd.com
Mobile: 07807 973803

Client
[Redacted]


Project
111 Eastgate Street,
Gloucester GL1 1PY

Title
First Floor Plan

1:50	Drawn: Stephen Sparkes	Time	
	Issue Date: 01/09/2021	17:09	
Drawing Number	19-07-09		G

AC-First Floor

1:50

 

D:\2019\19-07 Ian Potts\19-07 Albion Chambers Scheme Design.pln