



**Notes:**

Copyright for these drawings remains with Engage Architecture Ltd. All dimensions to be checked on site prior to construction. Any discrepancies to be reported immediately.

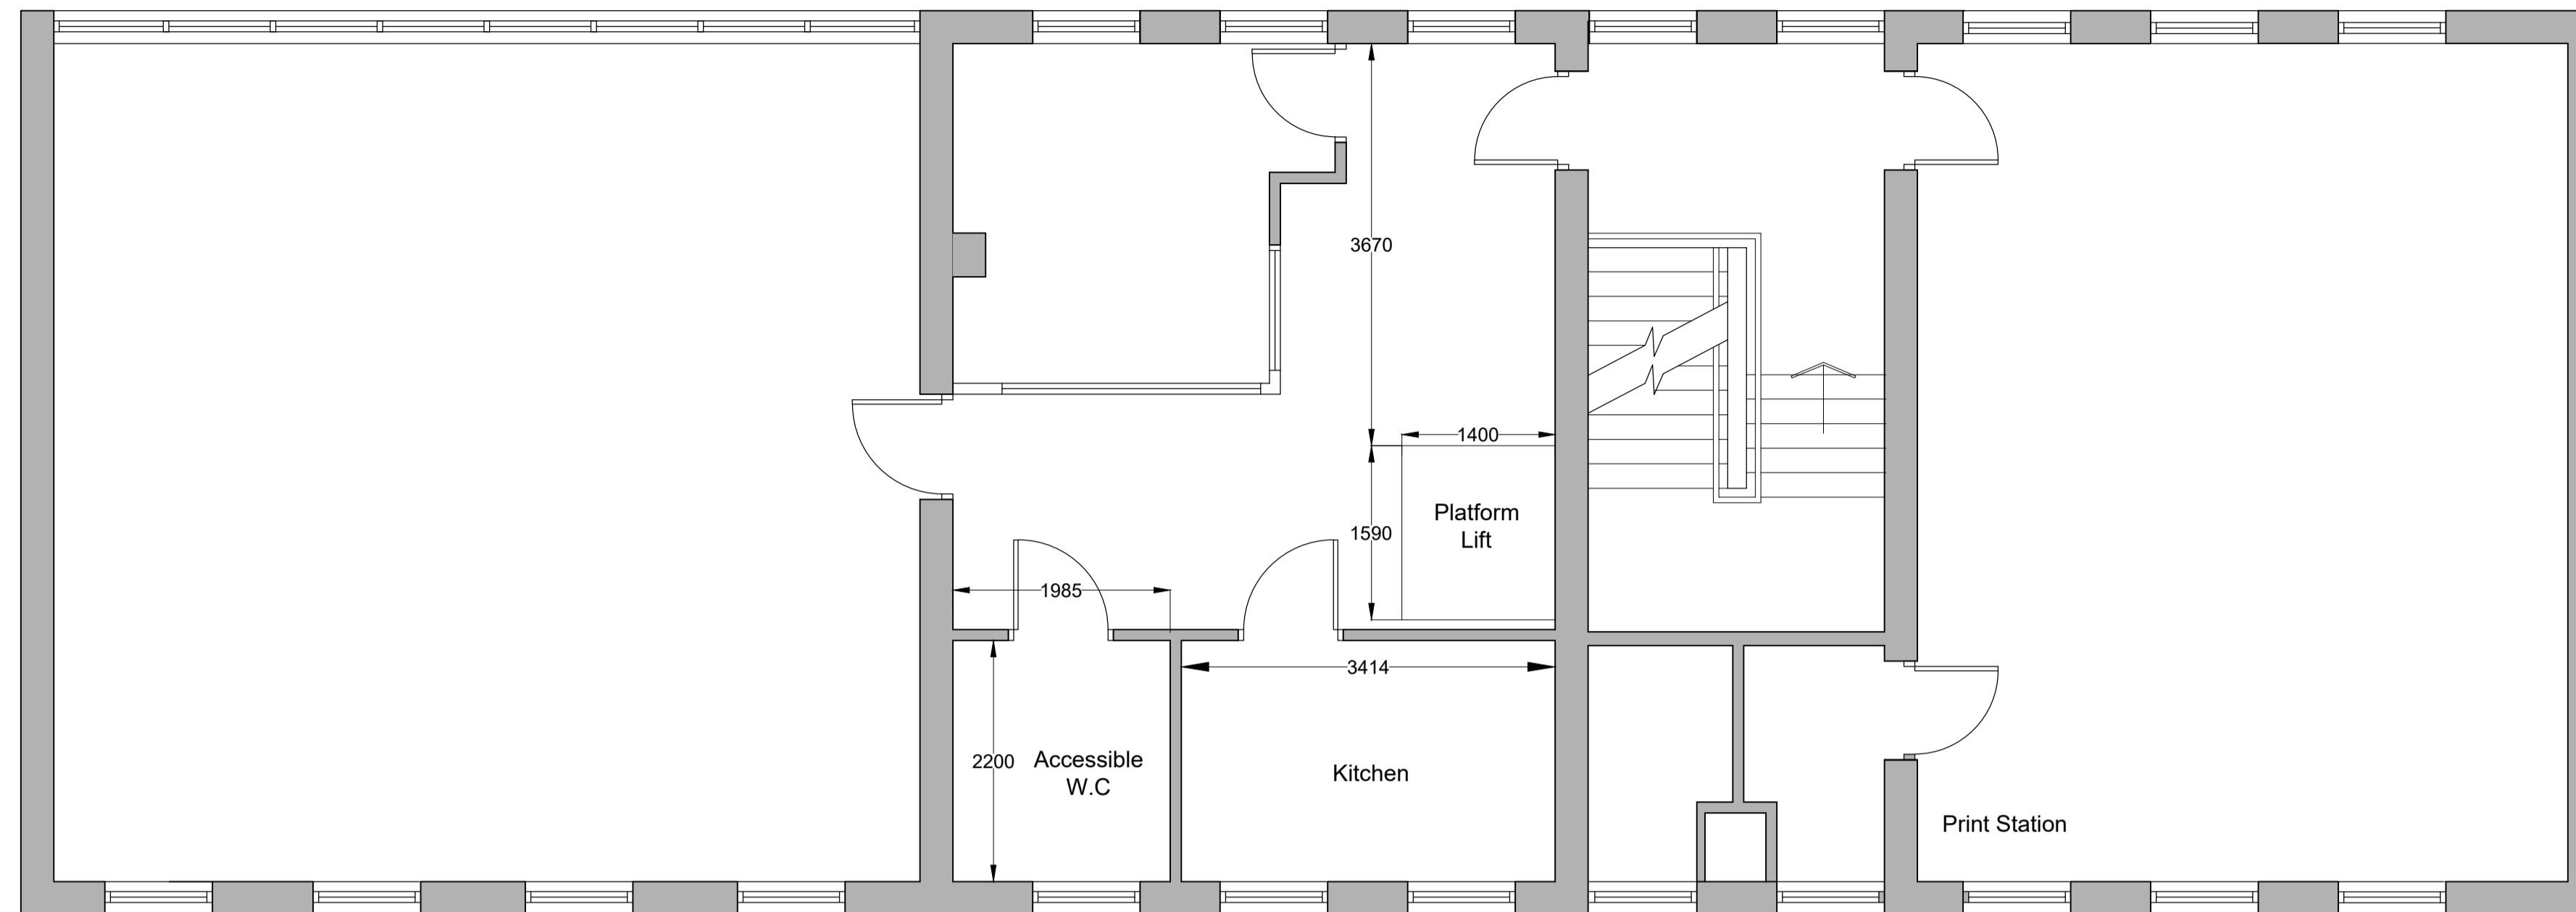

FIRST FLOOR PLAN - PROPOSED

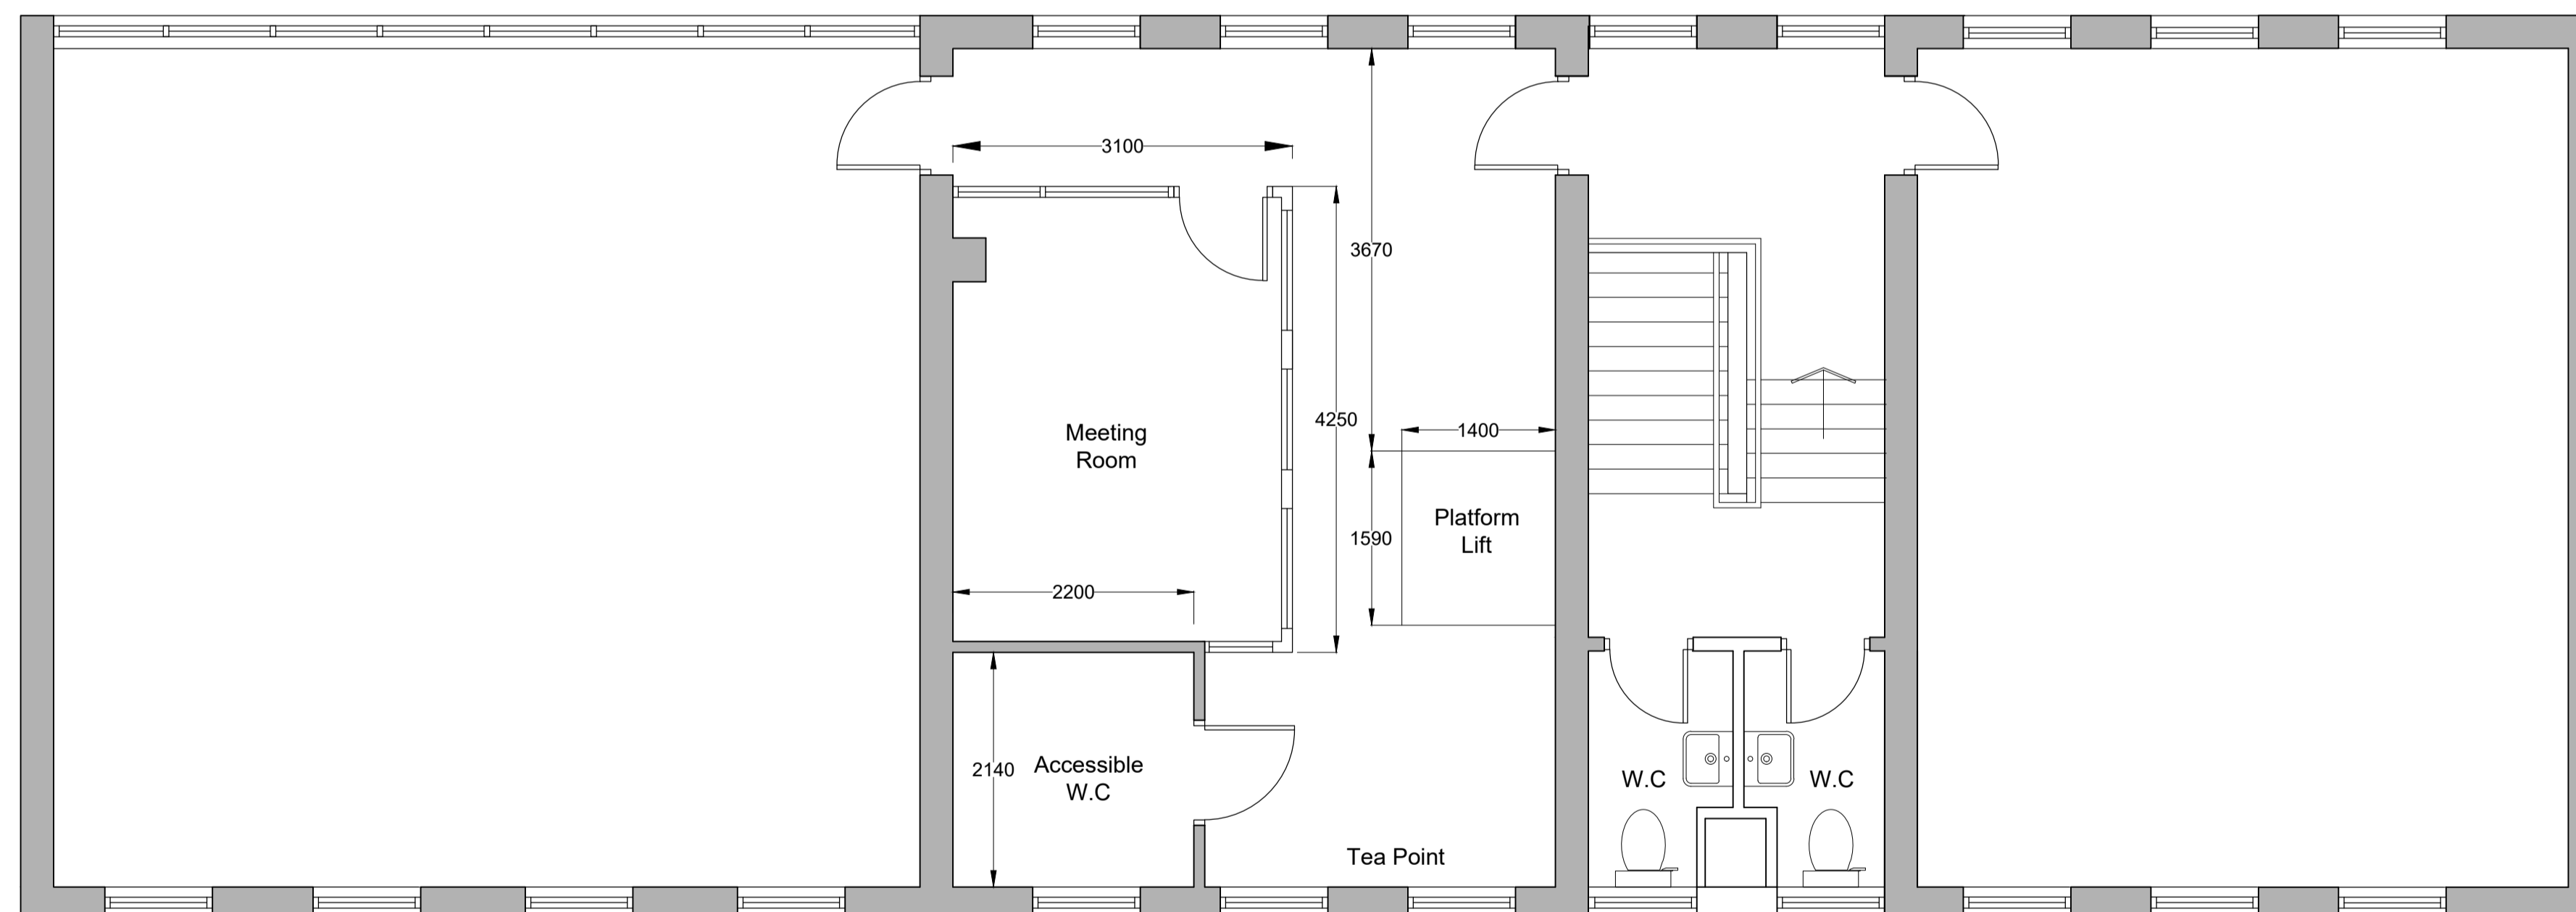

SECOND FLOOR PLAN - PROPOSED



**ENGAGE ARCHITECTURE LTD**

59 Calcott Road  
 Knowle  
 Bristol  
 BS4 2HE  
 T:0117 379 0068  
 M:07817 104 066  
 rob@engagearch.co.uk

**Project Information**

PROSPECT HOUSE

**Drawing Information**

Drawing Name  
**General Arrangement Plans**  
 -

Drawing Number	265-SK-GA-01
Scale	1:50
Drawn by	rb
Date	Oct 18
Revision Date	-
Revision Number	-
Revision Notes	-
Paper Size	A3