

Scale bar

0.4m @ 1:20


1.0m @ 1:50

2.0m @ 1:100

4.0m @ 1:200

10.0m @ 1:500

25.0m @ 1:1250

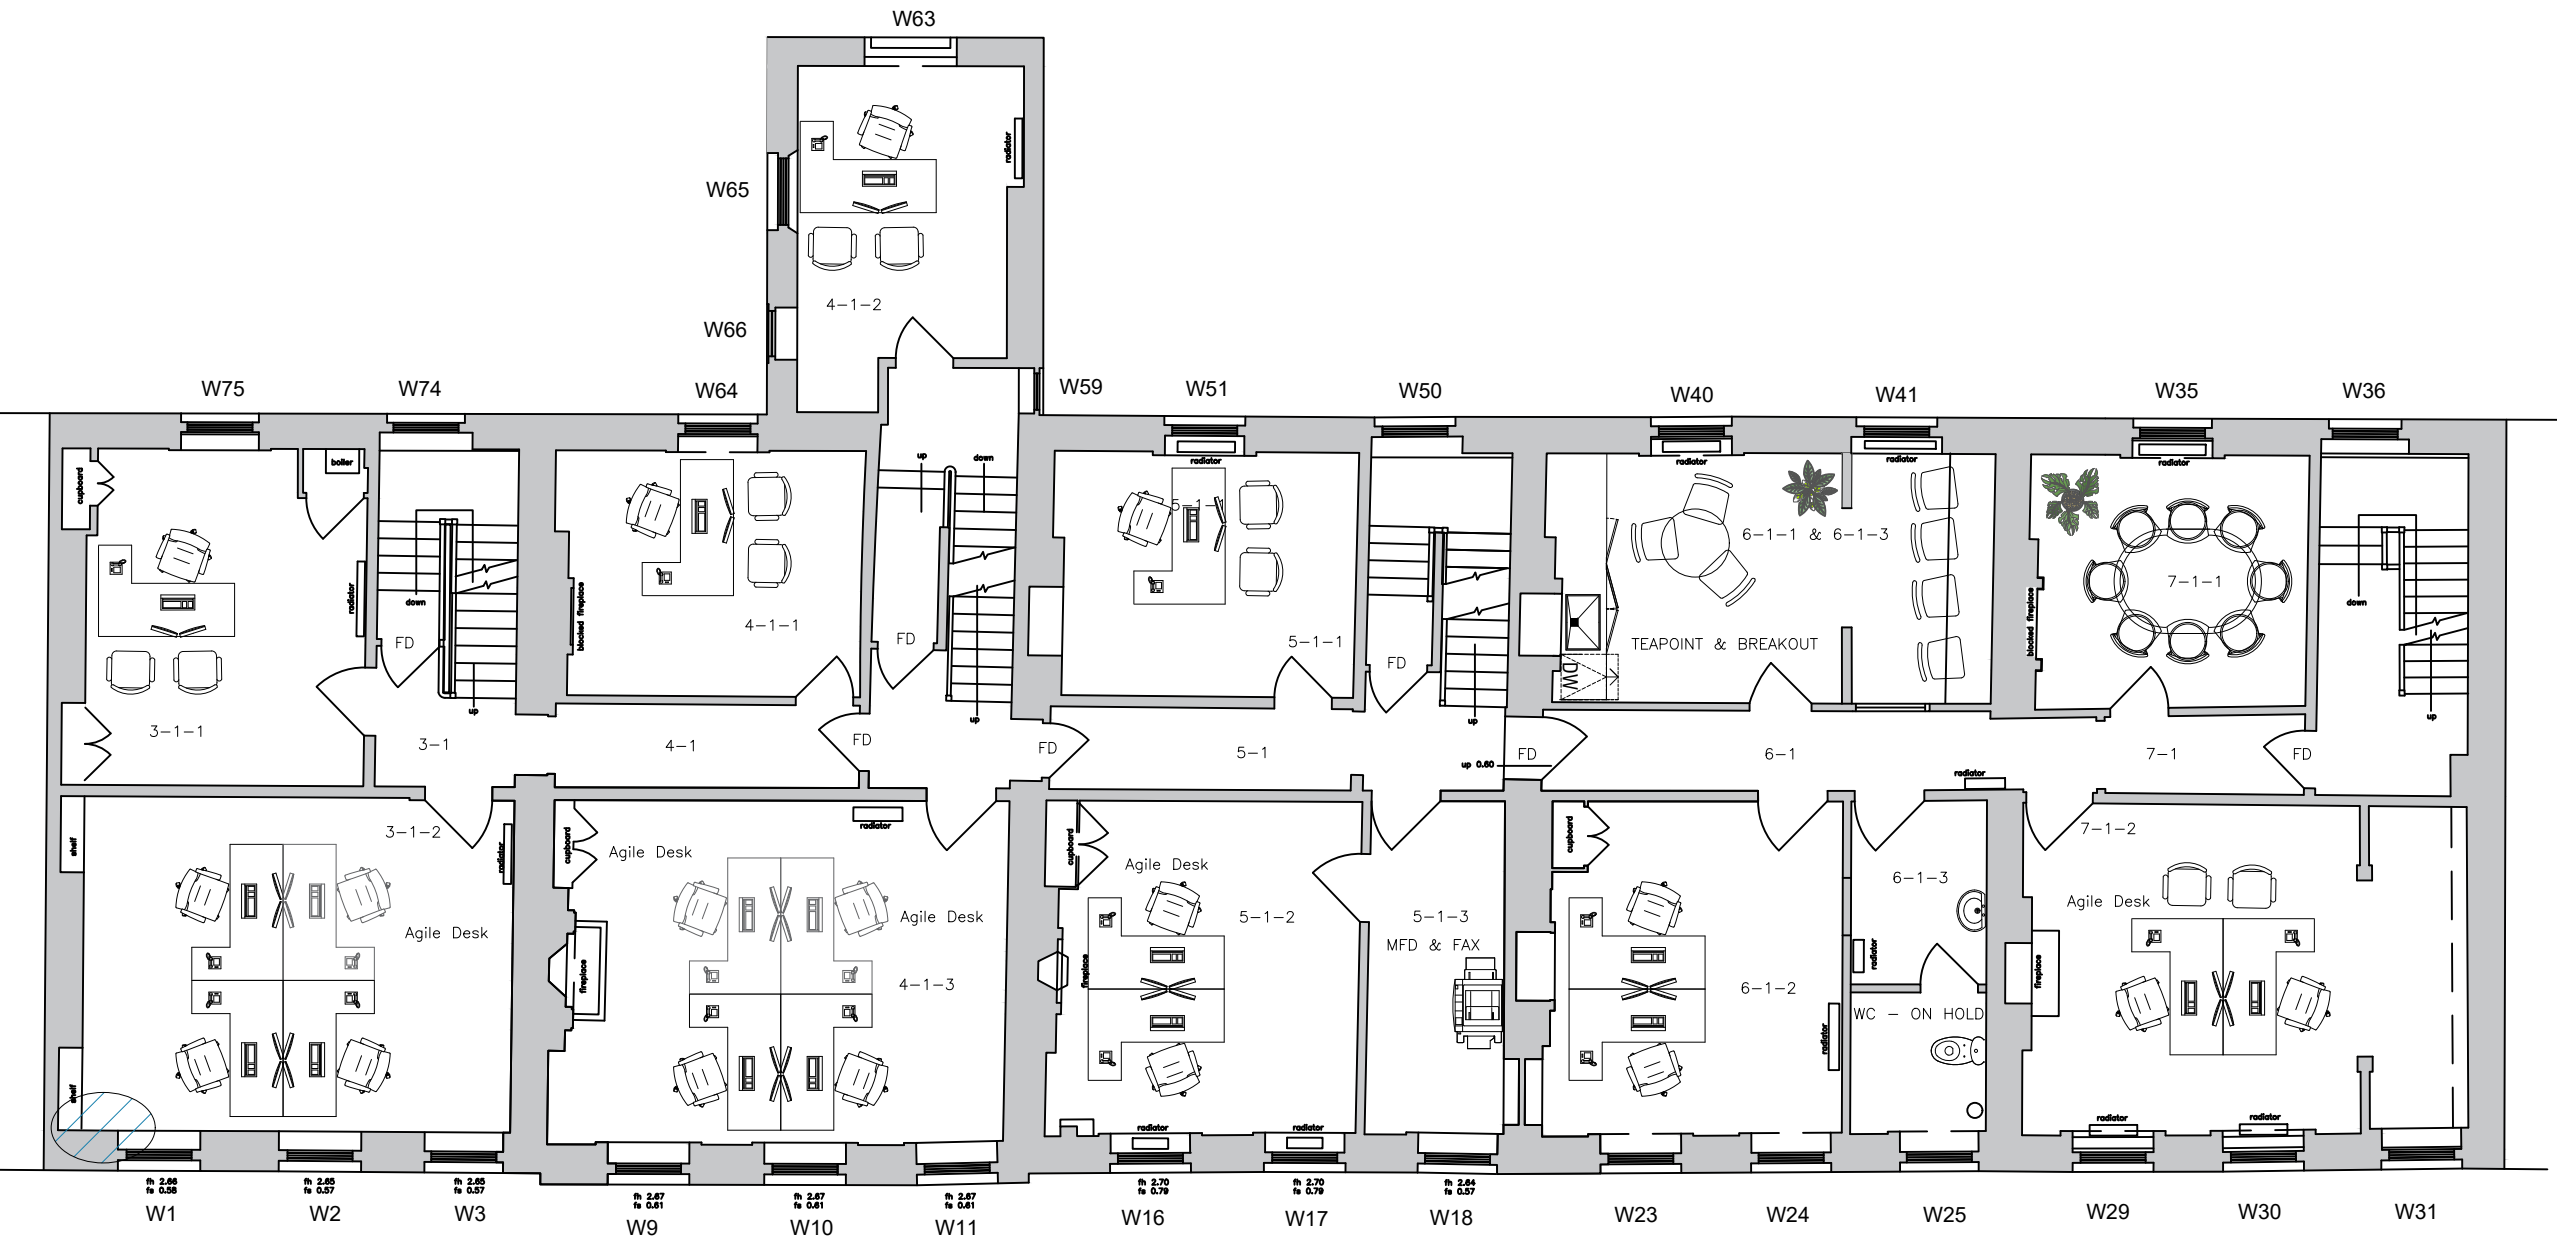

FIRST FLOOR PLAN

CLIENT:
WSP SOLICITORS

JOB TITLE:
ROWCROFT
STROUD
GL5 3BJ

DRAWING TITLE:
FIRST FLOOR PLAN

SCALE:
1:100 @ A3

DATE:
Sept '23

DRAWING NO:
PMP/004