


Gross External Area
199.07 m2

Gross Internal Area
175.50 m2

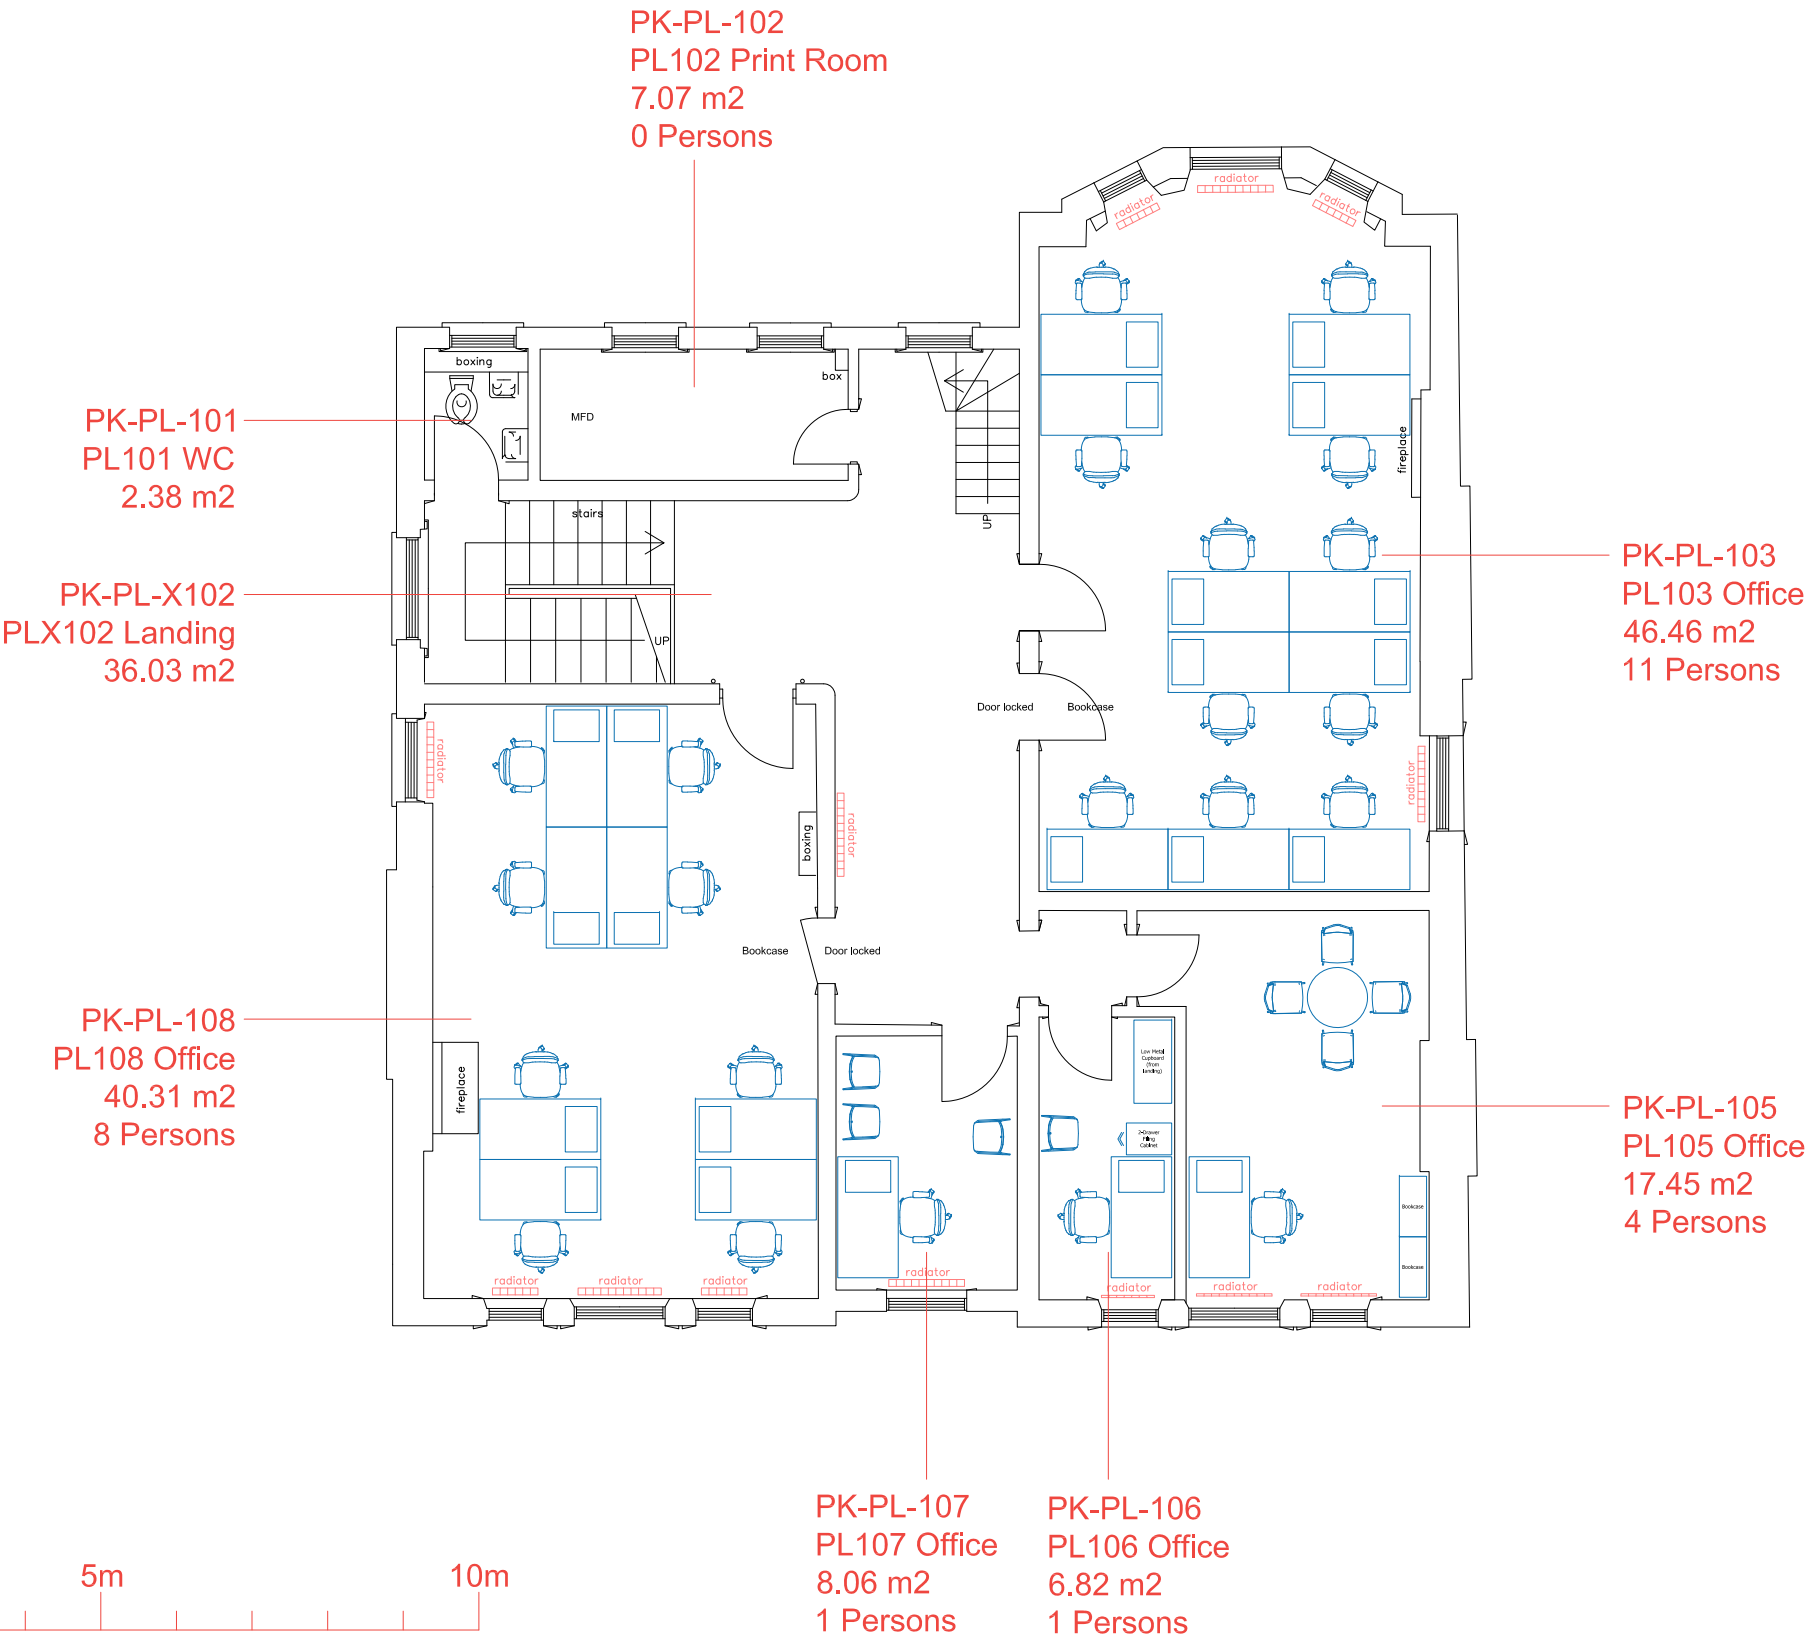

3rd Angle Projection U.N.O.

Do not scale this print.

Notes

Rev	Comment	By	Date
-----	---------	----	------



Dunholme Villa
The Park Campus
The Park
Cheltenham
GL50 2RH
t: 01242 714888

Drawing Status
For Information

Campus Location
The Park
Cheltenham

Drawing Title
Pallas Villa
First Floor
Floor Plan

Scale	Drawn	Check	Rev.
1:100 @ A3	SW		07

Date
26-09-2023

Drawing Number
PK-PL-1-FP