


Gross External Area
229.50 m2

Gross Internal Area
204.56 m2

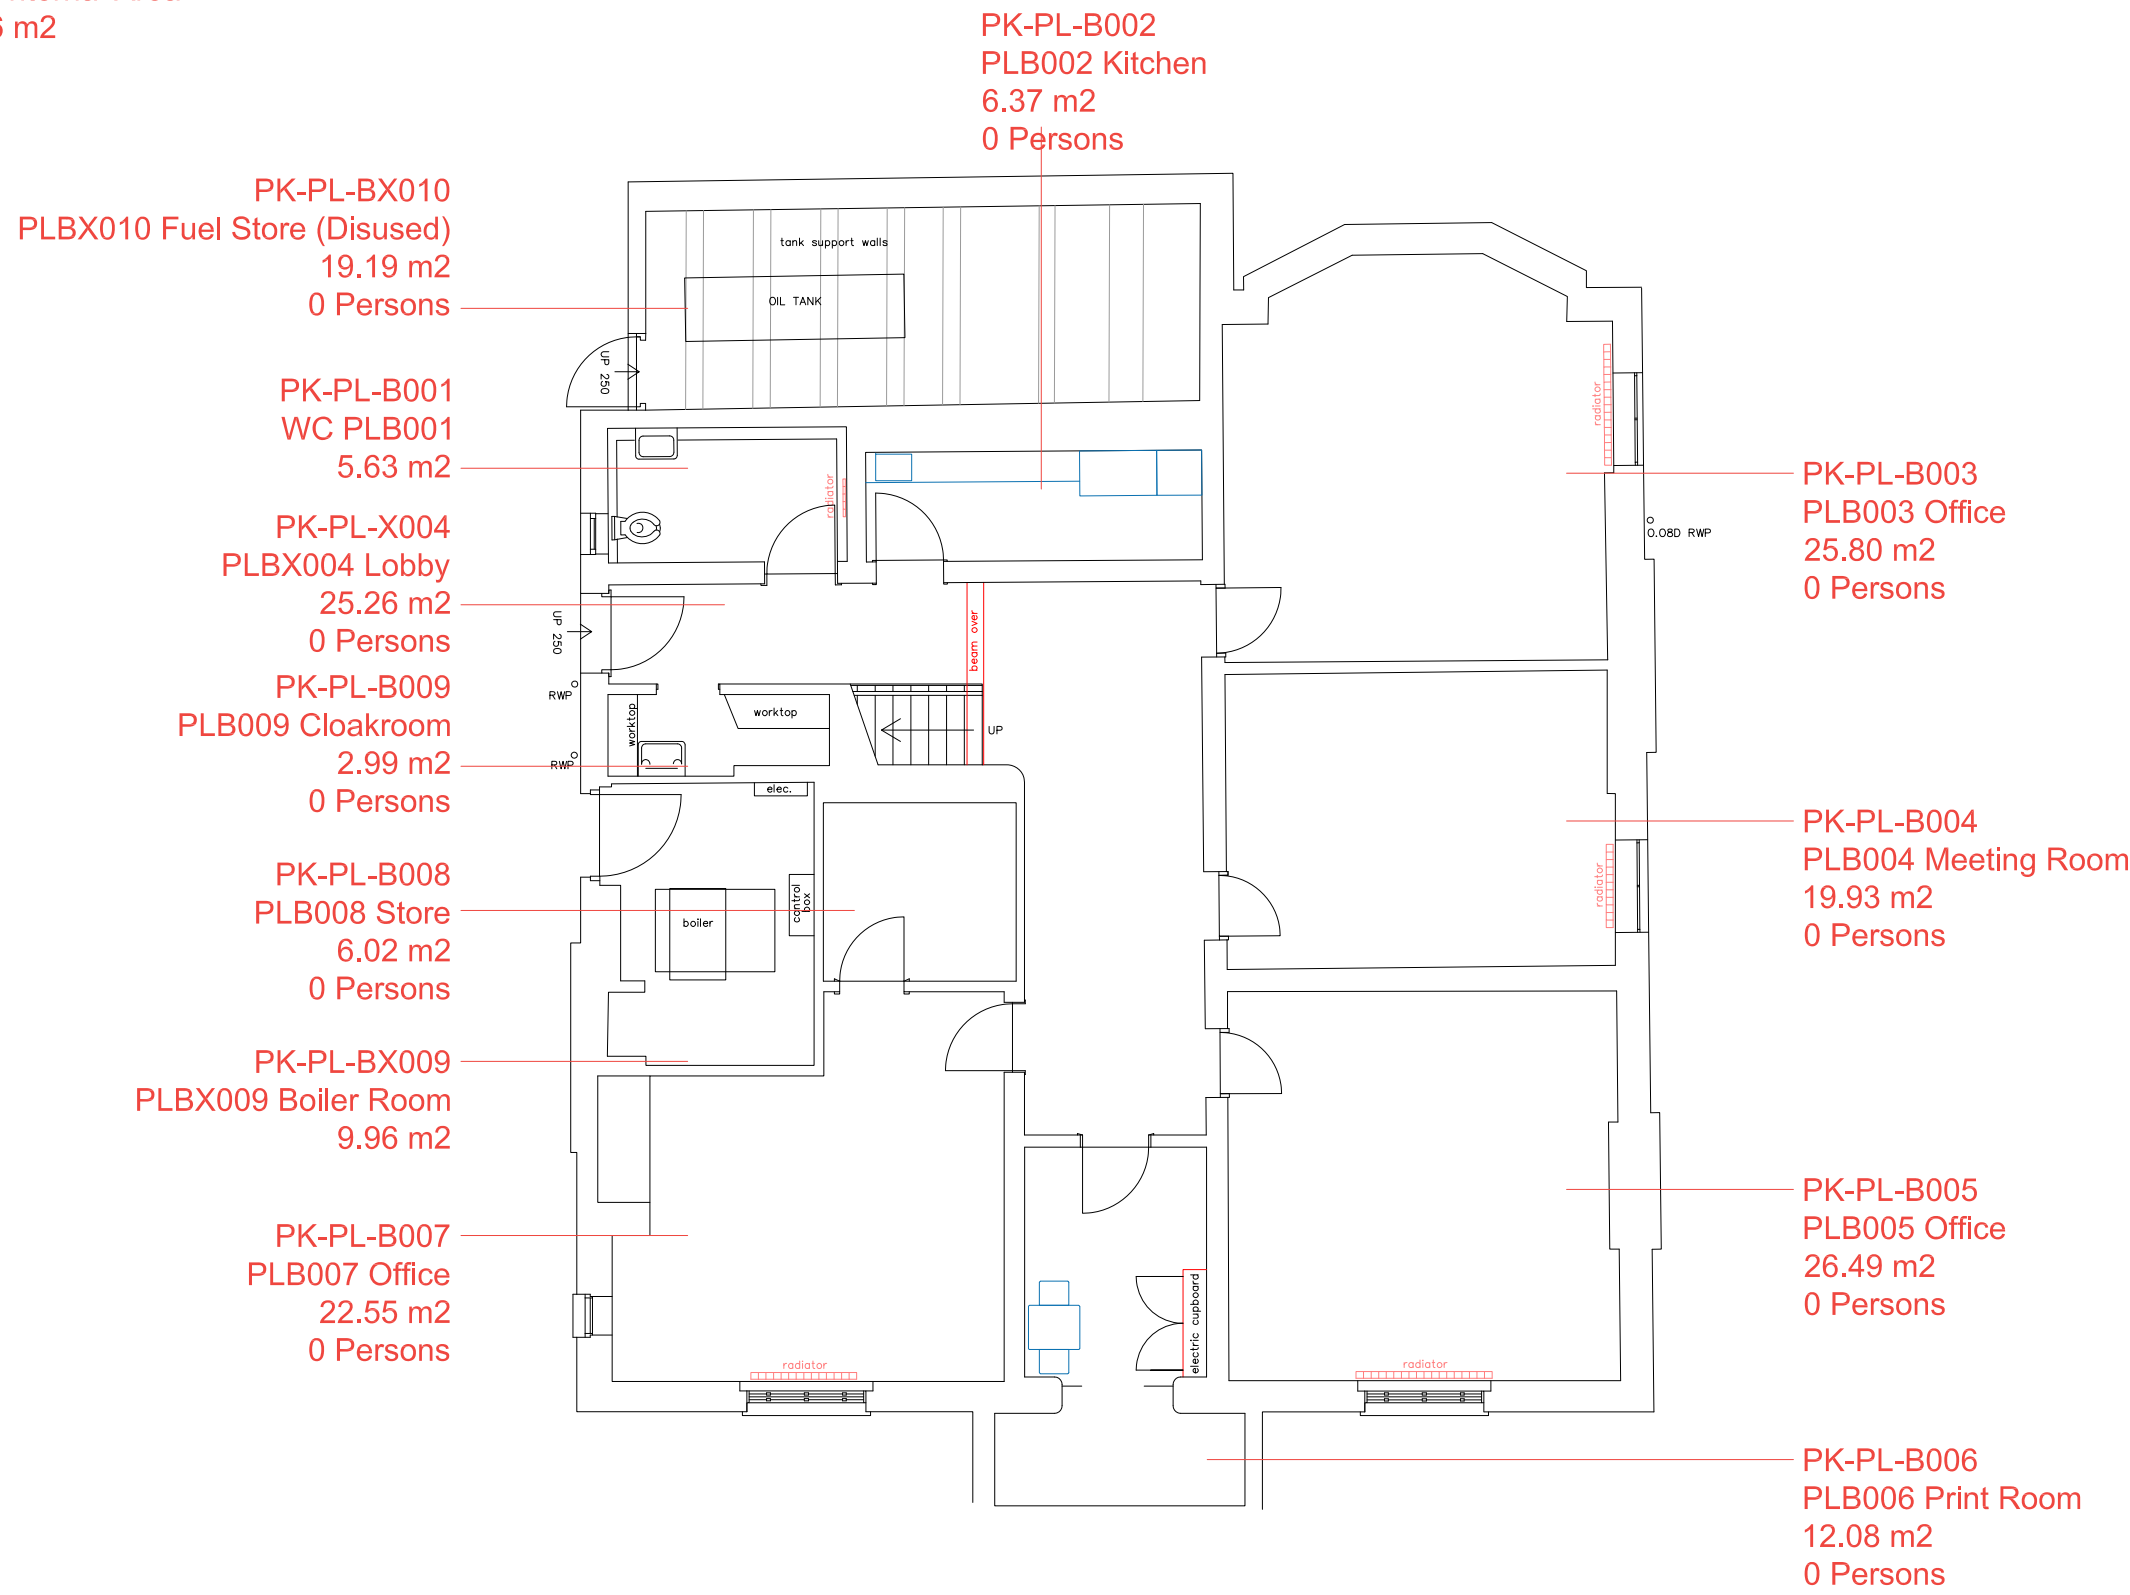

3rd Angle Projection U.N.O.

Do not scale this print.

Notes

Rev	Comment	By	Date

**UNIVERSITY OF
GLOUCESTERSHIRE**

Dunholme Villa
The Park Campus
The Park
Cheltenham
GL50 2RH
t: 01242 714888

Drawing Status
For Information

Campus Location
**The Park
Cheltenham**

Drawing Title
**Pallas Villa
Basement
Floor Plan**

Scale	Drawn	Check	Rev.
1:100 @ A3	SW		03

Date
24-08-2023

Drawing Number
PK-PL-B-FP