


Gross External Area  
224.88 m2

Gross Internal Area  
201.00 m2

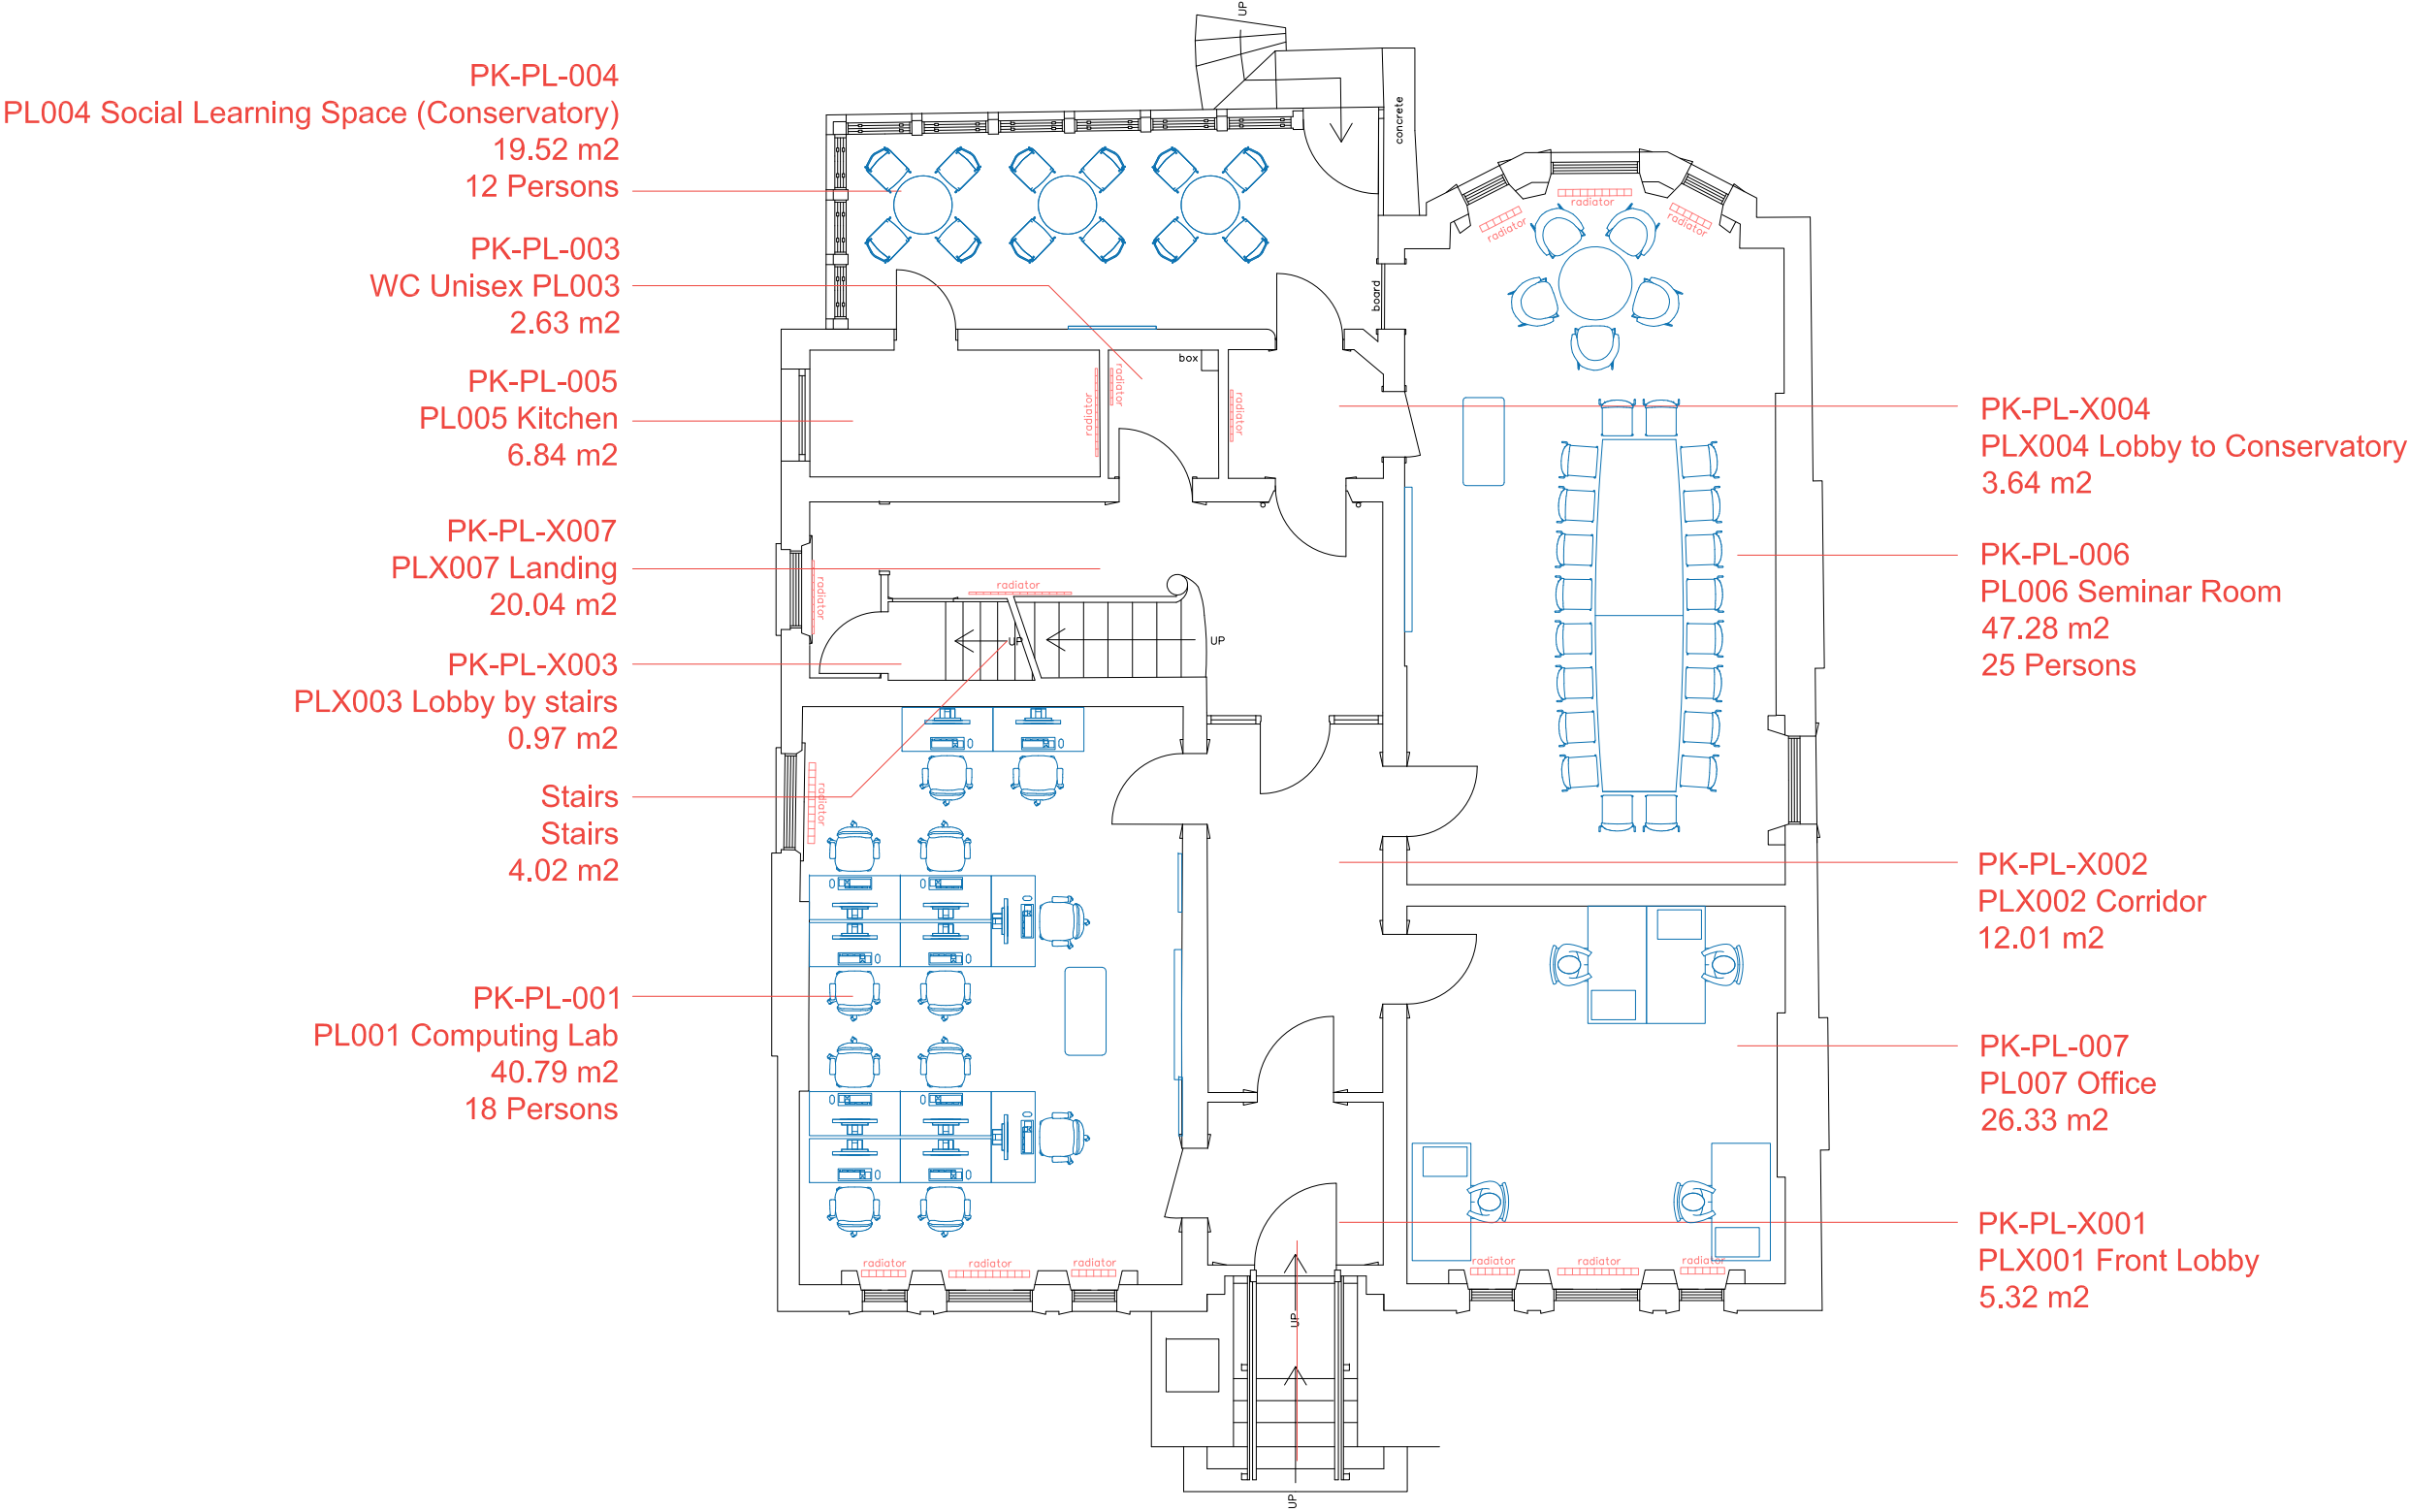

3rd Angle Projection U.N.O.

Do not scale this print.

Notes

| Rev | Comment | By | Date |
|-----|---------|----|------|
|-----|---------|----|------|



Dunholme Villa  
The Park Campus  
The Park  
Cheltenham  
GL50 2RH  
t: 01242 714888

Drawing Status  
For Information

Campus Location  
The Park  
Cheltenham

Drawing Title  
Pallas Villa  
Ground Floor  
Floor Plan

| Scale      | Drawn | Check | Rev. |
|------------|-------|-------|------|
| 1:100 @ A3 | SW    |       | 07   |

Date  
11-10-2023

Drawing Number  
PK-PL-0-FP