



- NOTES:**
1. DO NOT scale from this drawing. Use figured dimensions only.
 2. ALL dimensions are in millimeters unless stated otherwise.
 3. The contractor is to check drawings and to verify ALL dimensions on site before commencing any work or making any shop drawings.
 4. All work is to be carried out in accordance with the current Building Regulations.

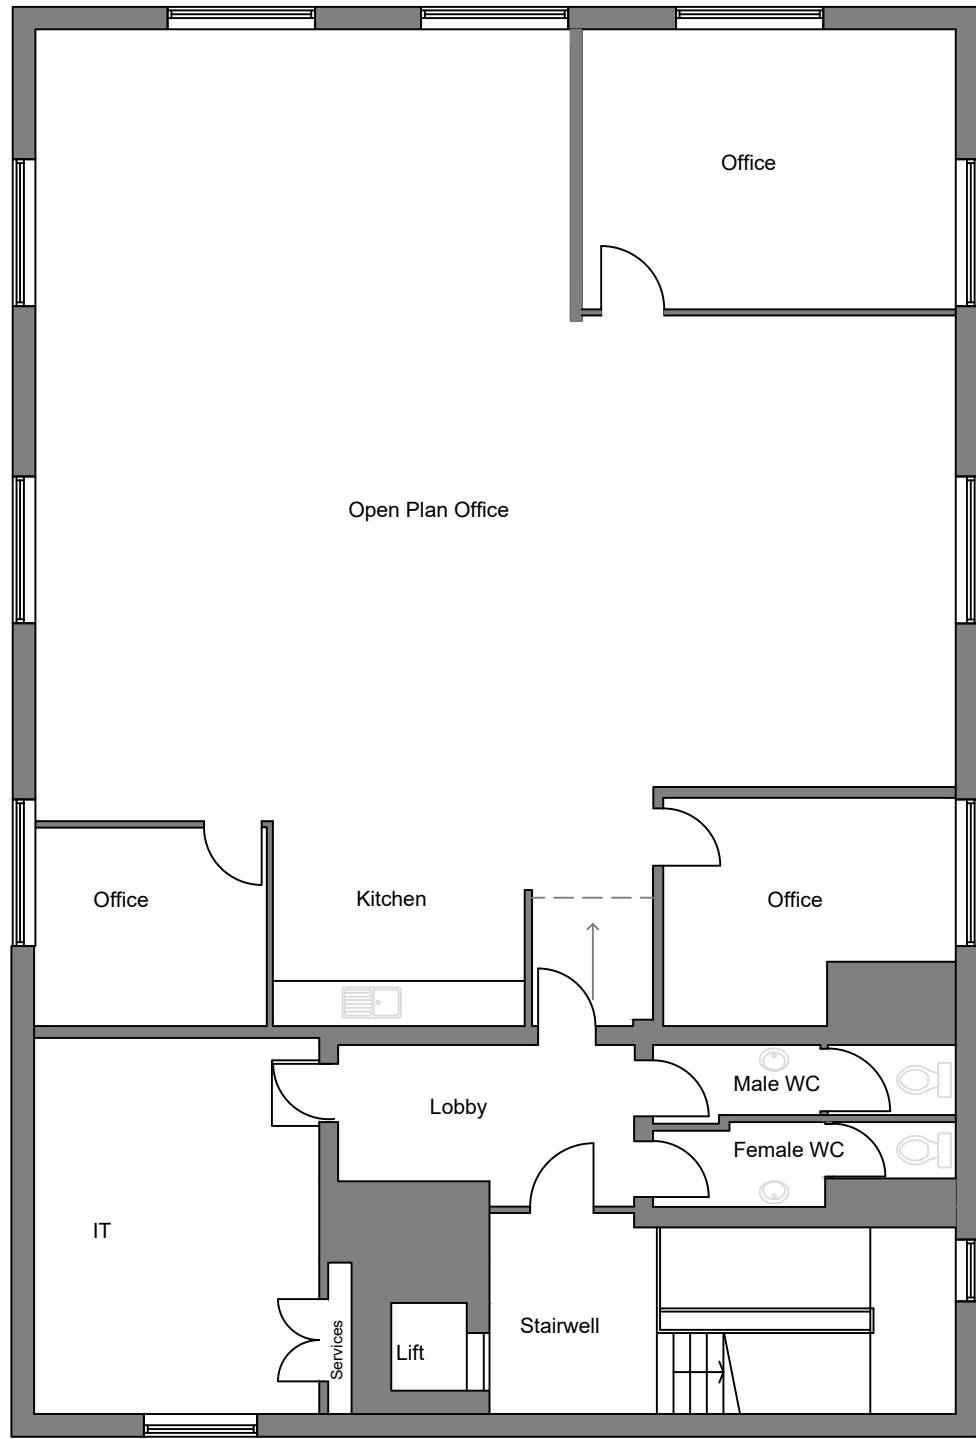

Third Floor

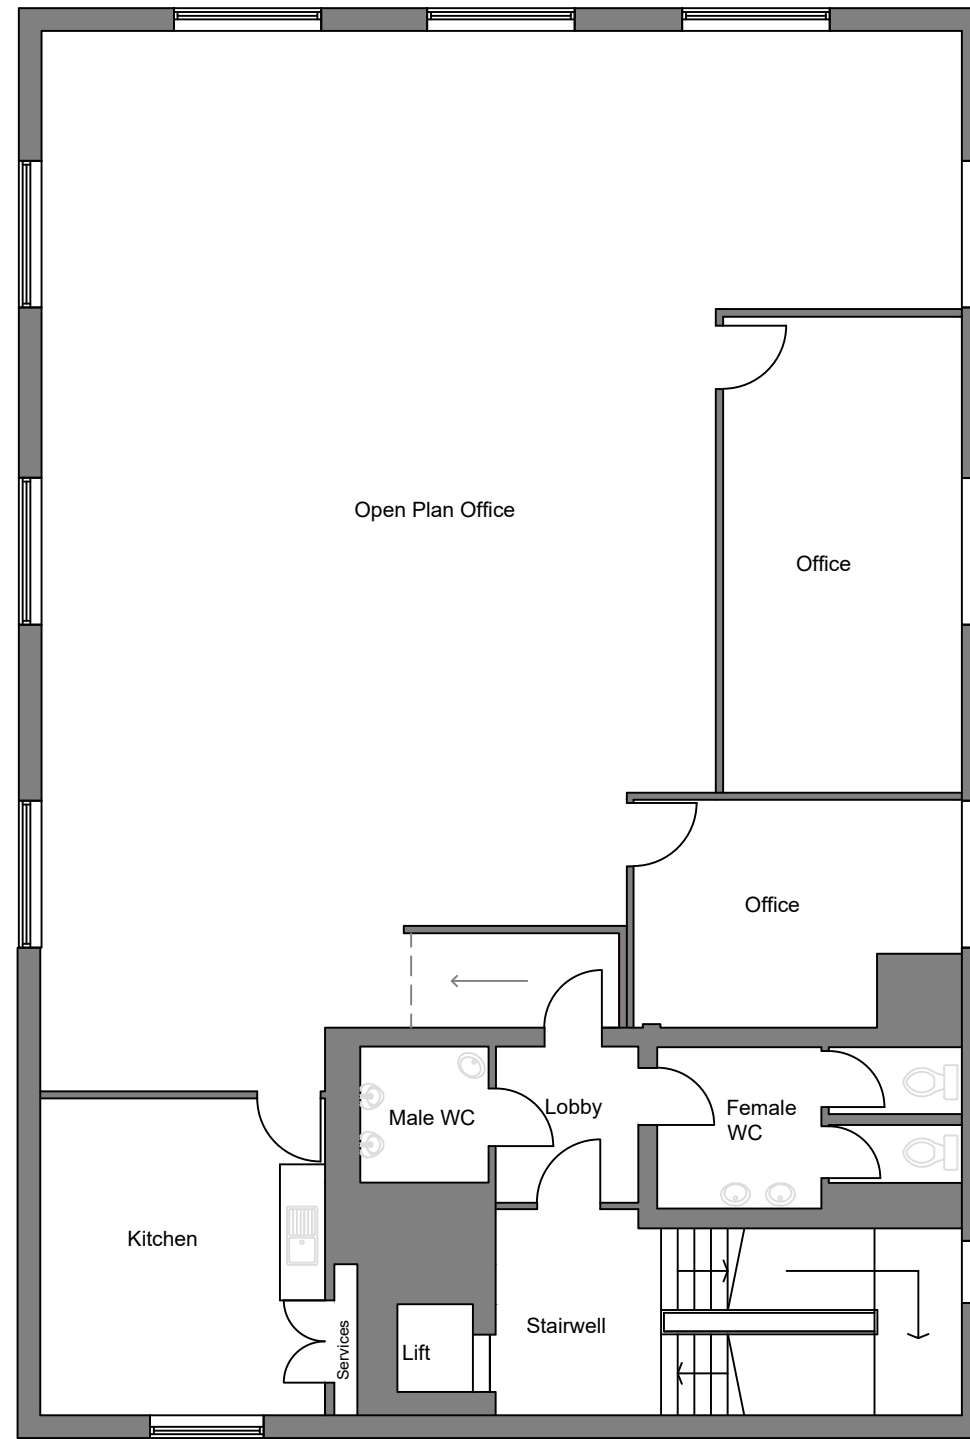

Second Floor

No:	Revision/Issue:	Date:	Int:
		Jun 21	EA
Planning:	<input type="checkbox"/> Building Regulations:		<input type="checkbox"/>
Information:	<input type="checkbox"/> Final Issue:		<input type="checkbox"/>
<p>EP Eve's Plans 86 Cleavelands Avenue Cheltenham, Glos GL50 4PS m: 07874 509539 e: eveplans@outlook.com</p>			
Job Title:		Cumberland House Oriel Road Cheltenham GL50 1BB	
Drawing Title: Third and Second Floor Plans			
Drawing number: 01		Revision: -	
Date:	Drawn:	Scale A3:	
Jun '21	EA	1/100	