



This drawing is the copyright of Roberts Limbrick Ltd and should not be reproduced in whole or in part or used in any manner whatsoever without their written permission.  
Do Not scale off this drawing, use only figured dimensions and report any discrepancies or omissions to the Architect immediately.

rev.	date	description
-	-	-

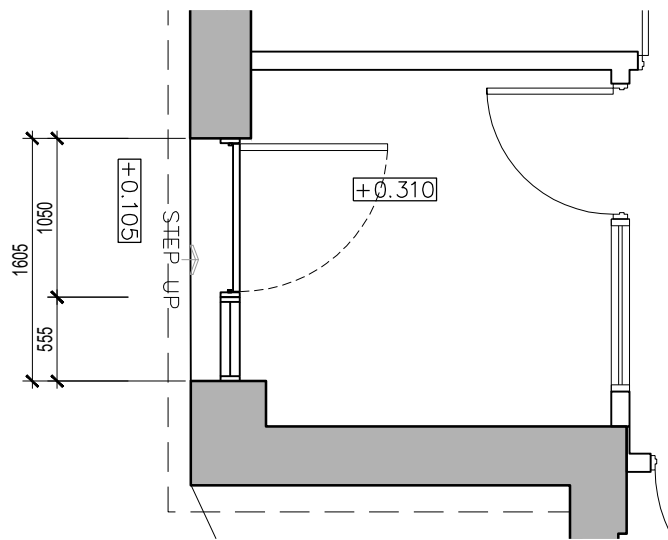


EXISTING SIDE EXIT

SCALE 1:50

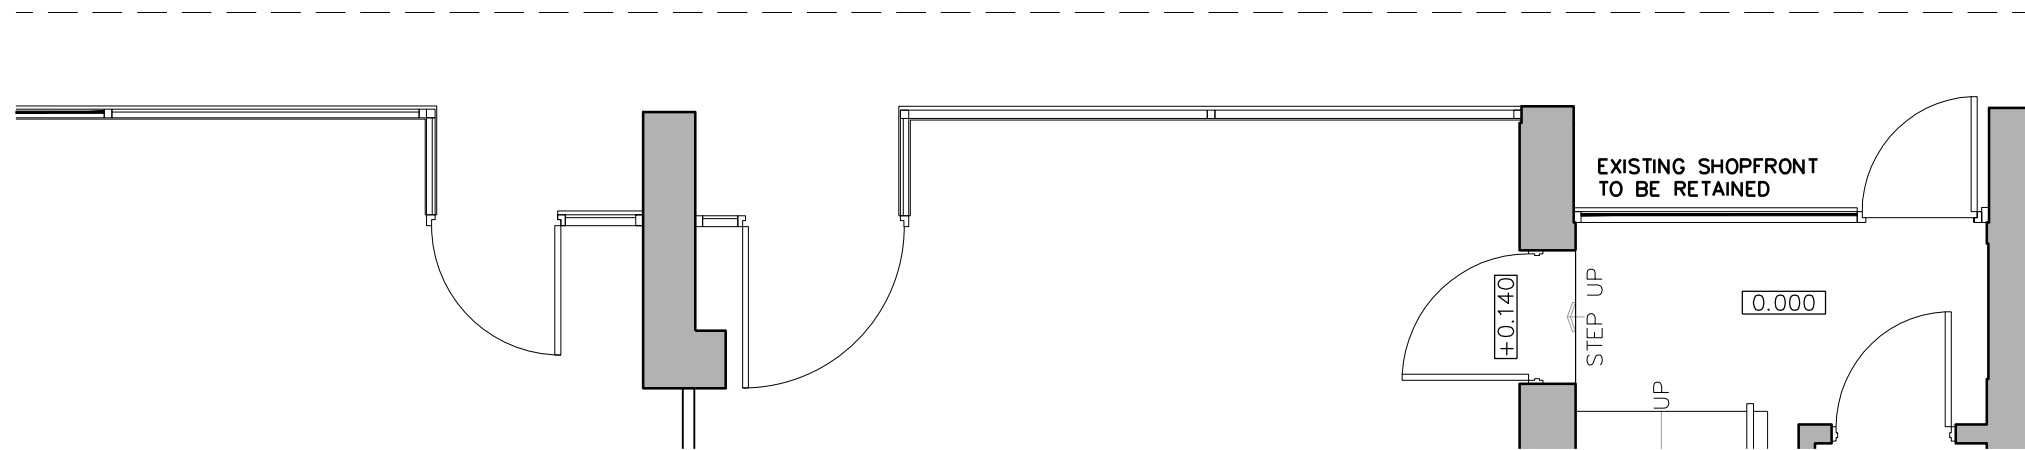


EXISTING ENTRANCE LOBBY

SCALE 1:50

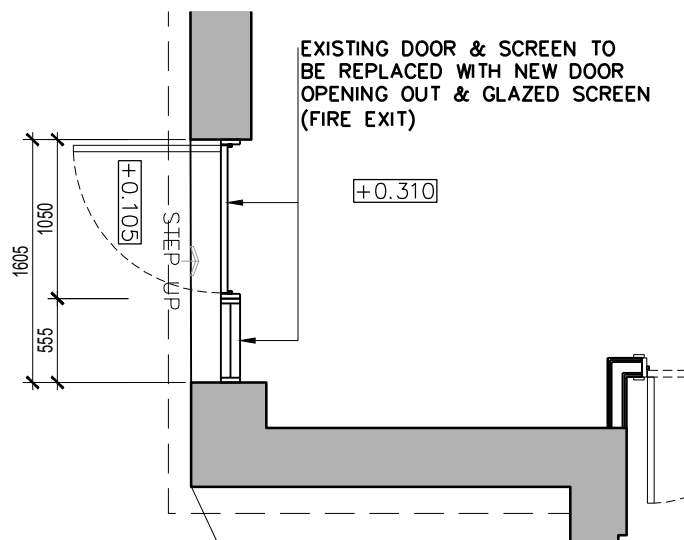


PROPOSED FIRE EXIT

SCALE 1:50

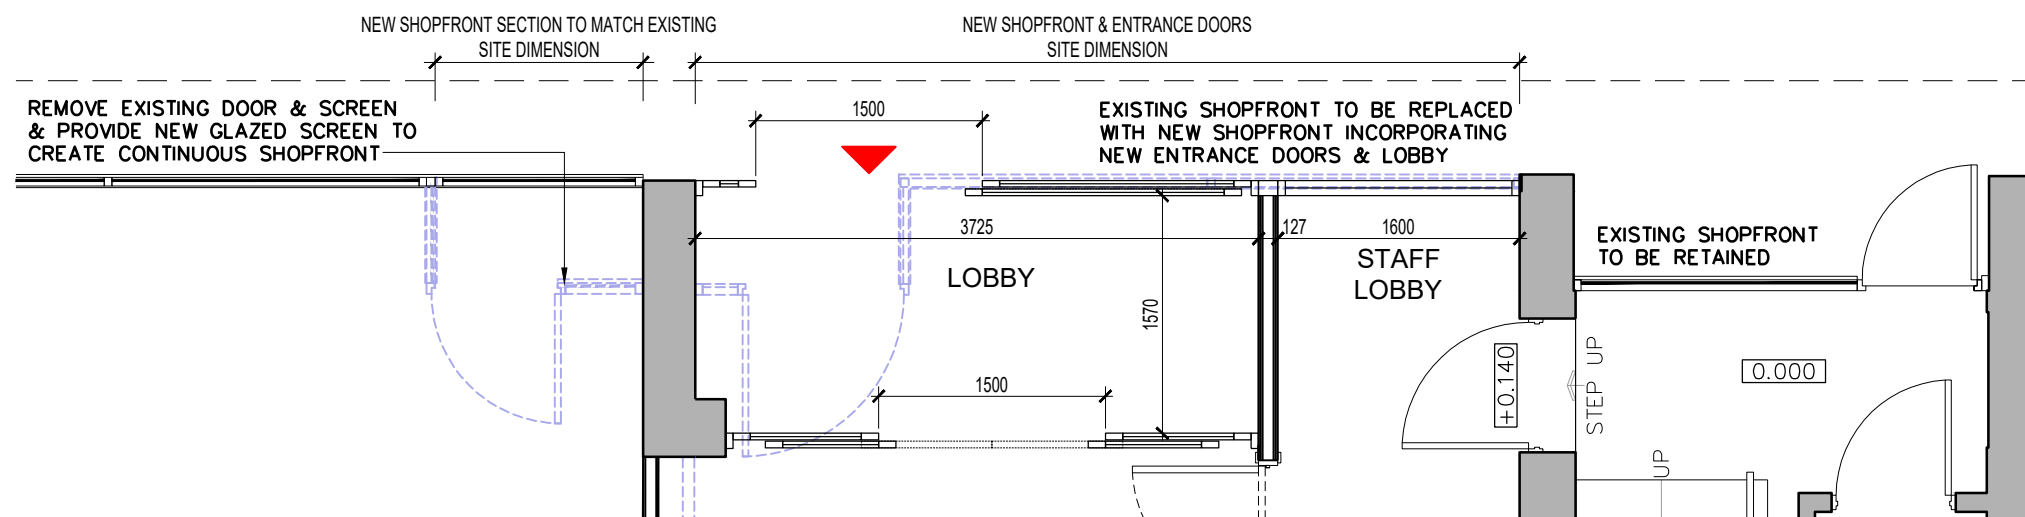

PROPOSED ENTRANCE LOBBY

SCALE 1:50

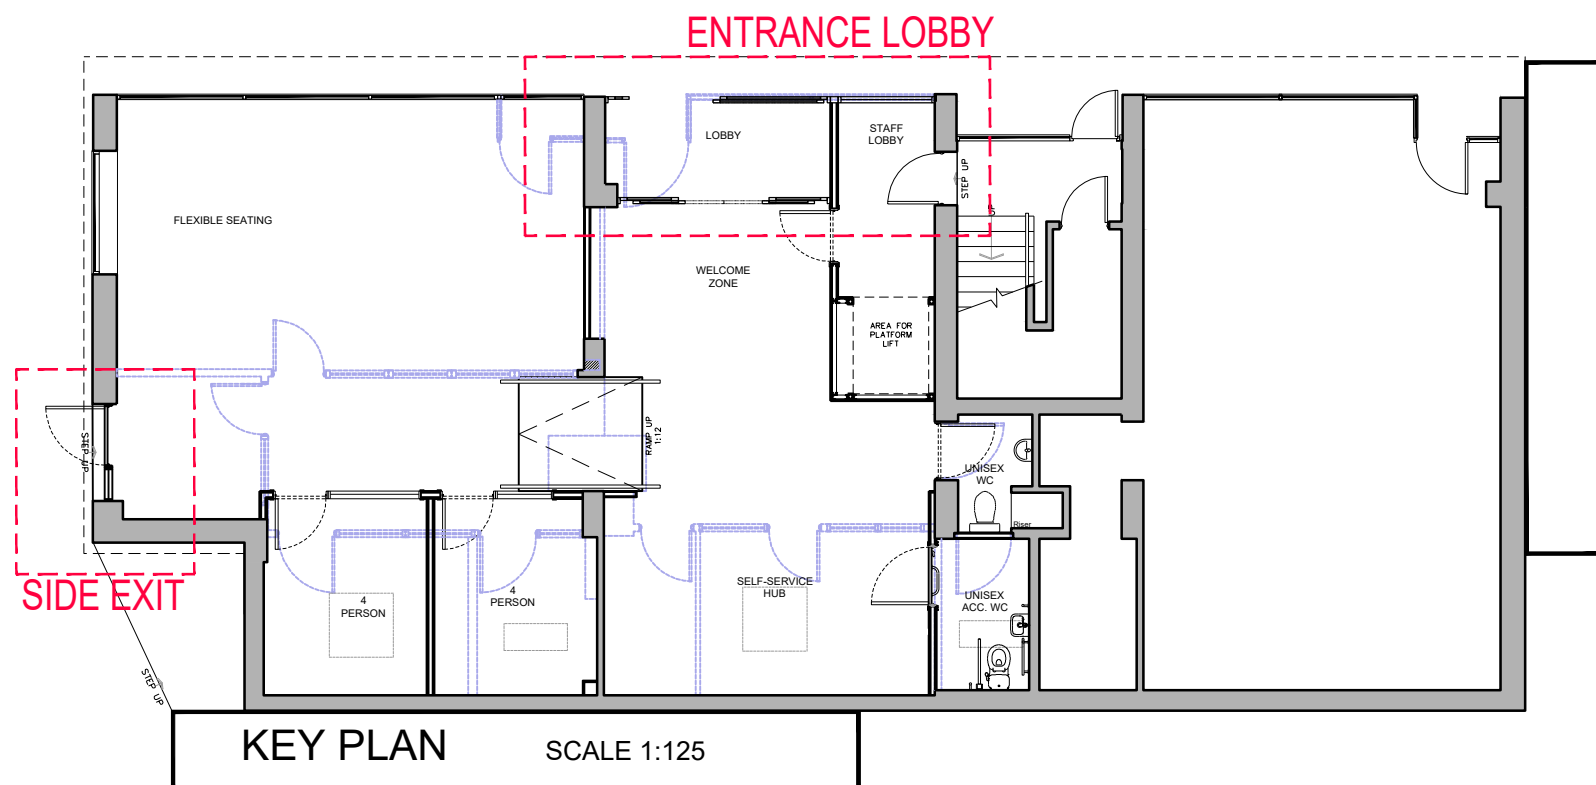

KEY PLAN

SCALE 1:125

**Roberts Limbrick**  
ARCHITECTS

project  
REFURBISHMENT OF  
PROSPECT HOUSE, GRD FLOOR  
92-96 WESTGATE STREET  
GLOUCESTER

client  
GLOUCESTER CITY COUNCIL

drawing  
EXISTING & PROPOSED  
ENTRANCE LOBBY  
& SIDE EXIT

status  
PLANNING

ROBERTS LIMBRICK LTD

The Carriage Building, Bruton Way,  
Gloucester, GL1 1DG   
The Estates Office, 25 - 26 Gold Tops,  
Newport, NP20 4PG

T. 03333 405 500  
mail@robertslimbrick.com  
www.robertslimbrick.com

Registered Office : England No. 06658029

scale NOTED @ A3

date SEPT 2018 author

project 9115 drg no. P100 rev. -