




Front Elevation

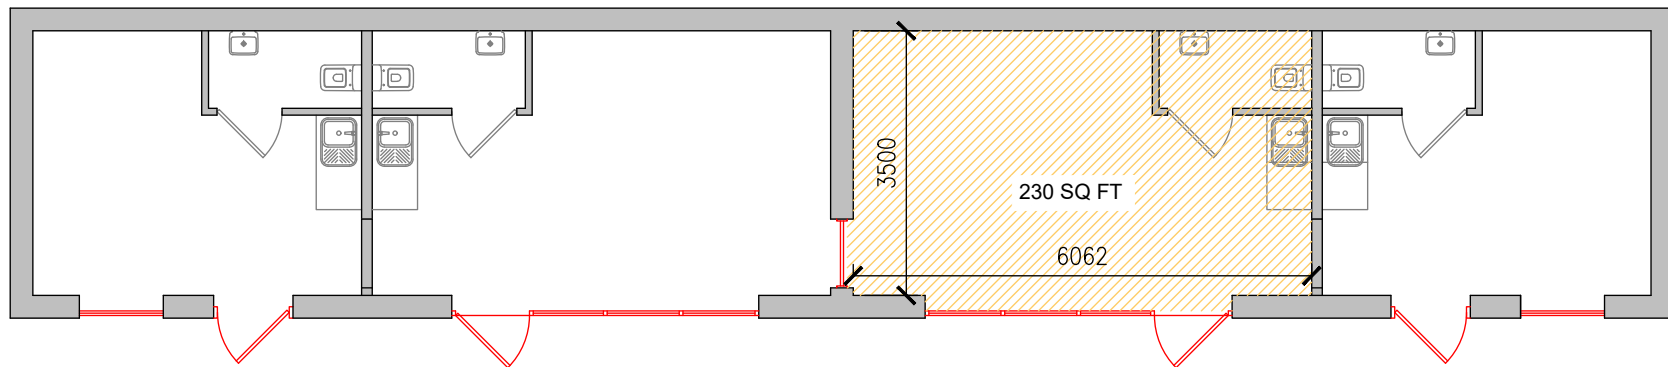

Plan