




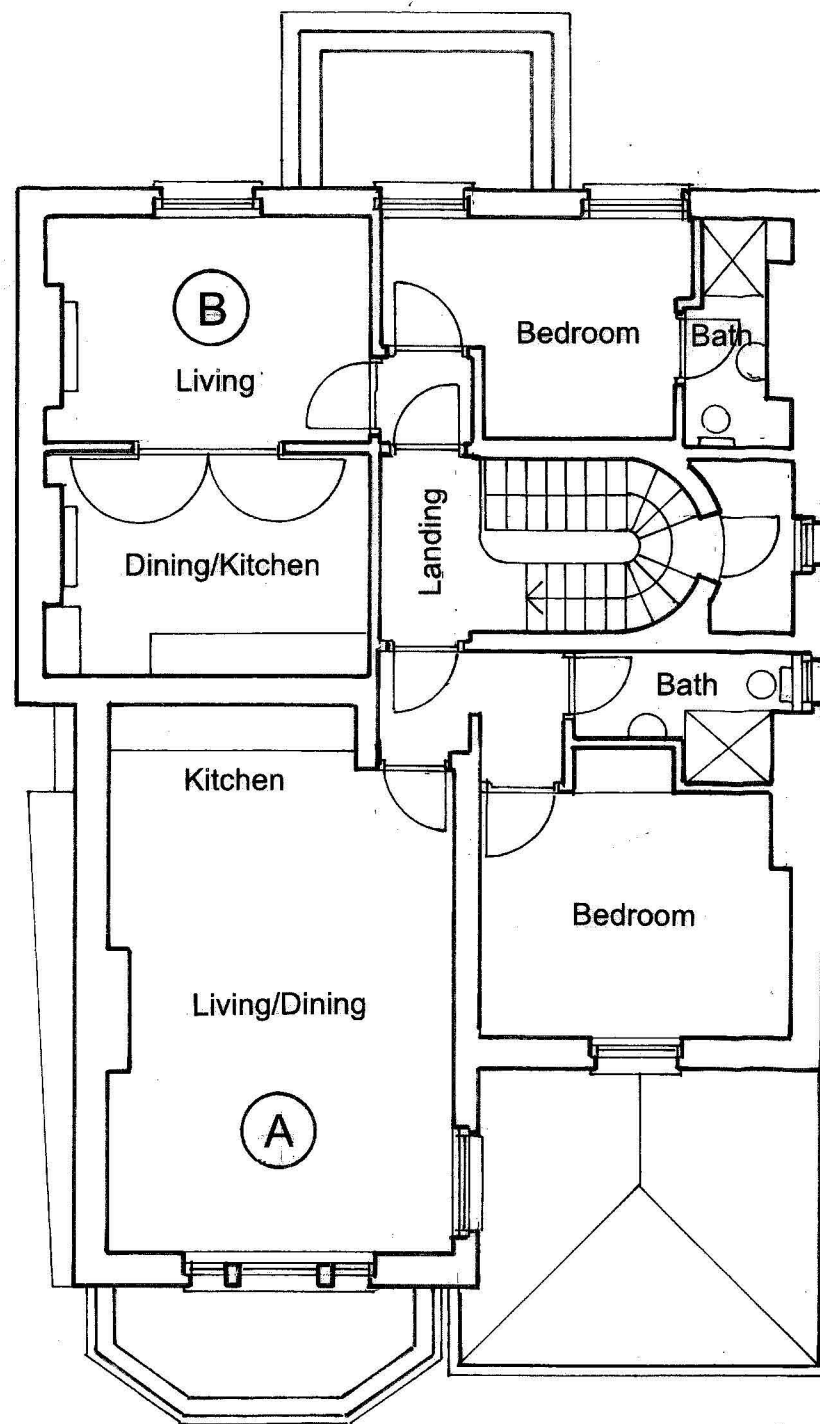

Existing Second Floor Plan (no change)

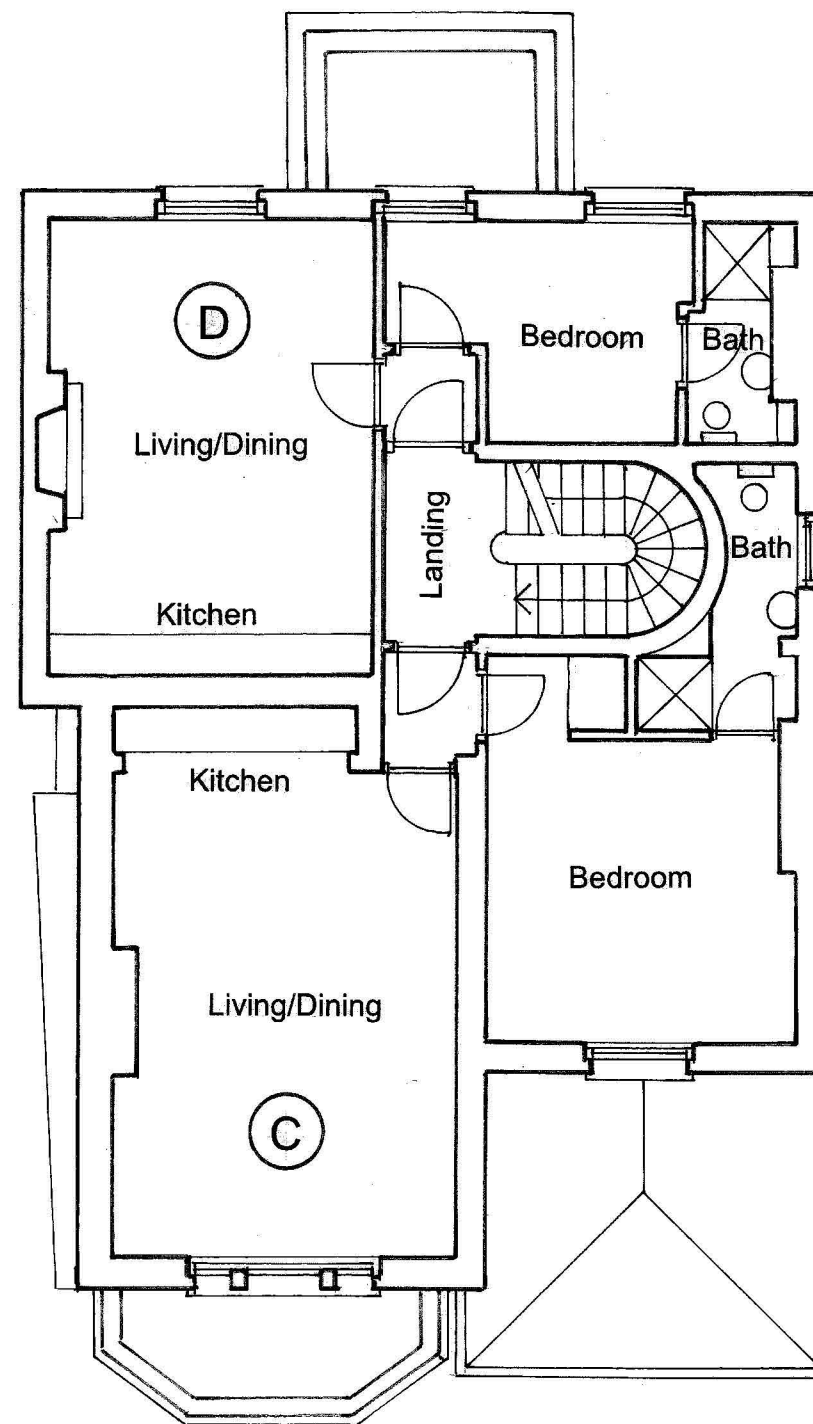

Existing First Floor Plan (no change)

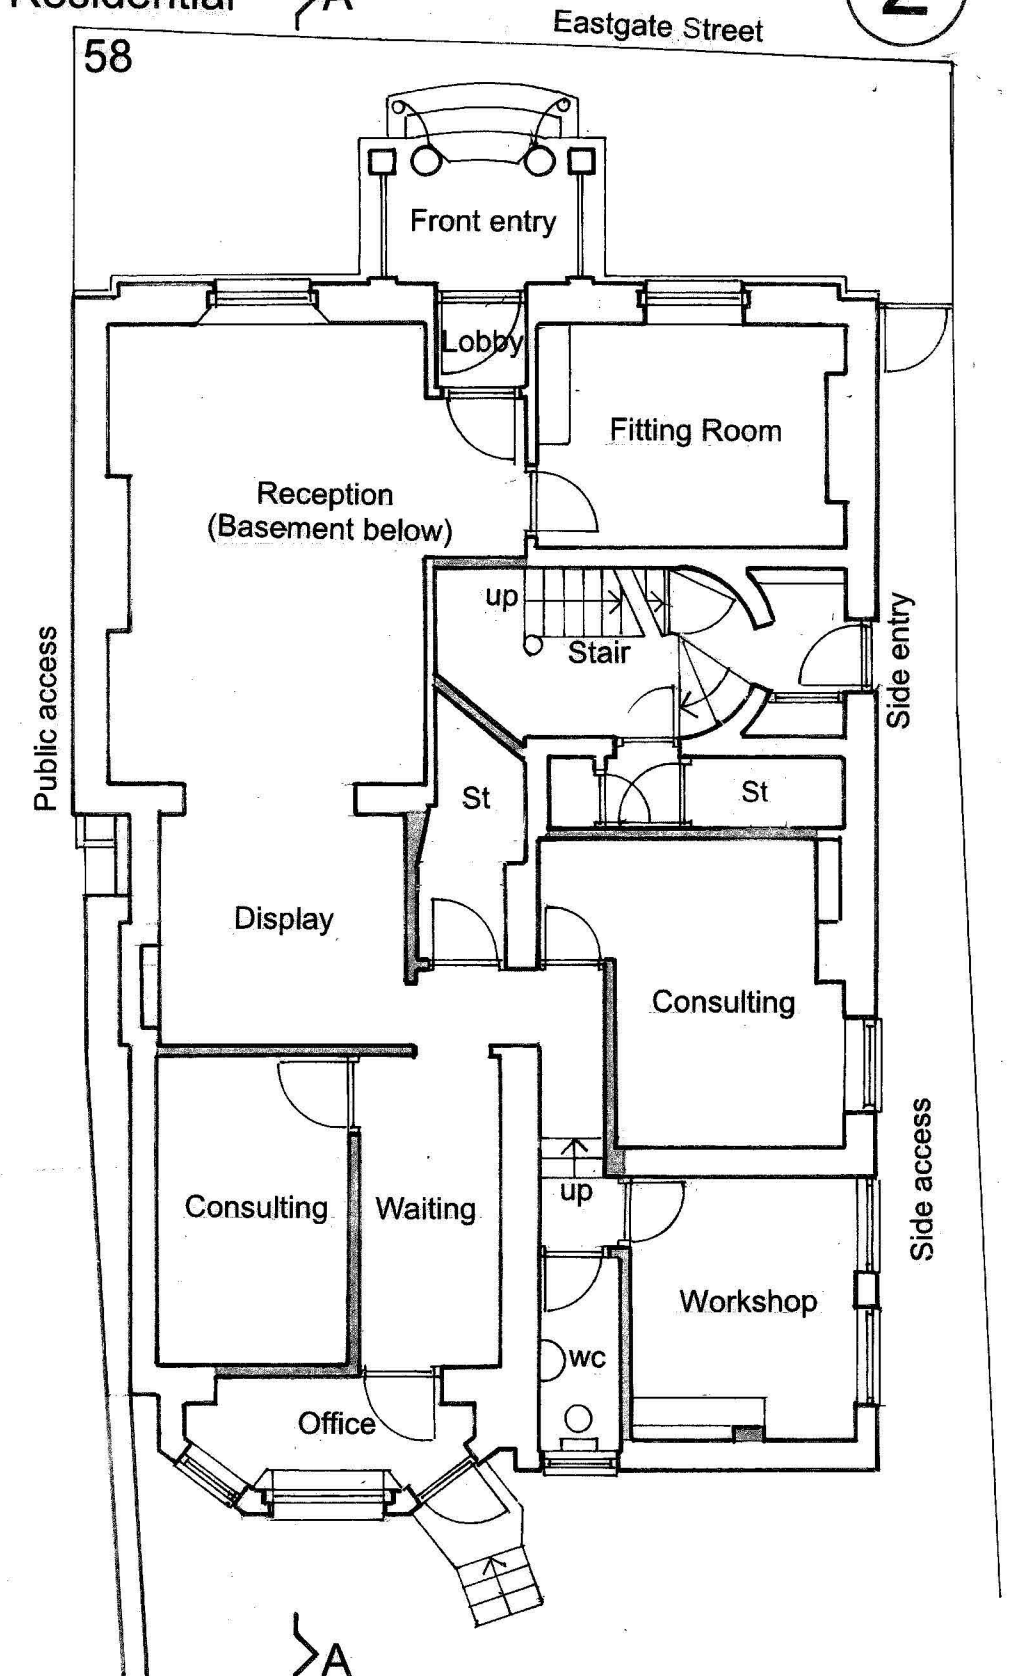

Existing Ground Floor Plan

● Commercial

Walls removed

Michael Lowe: Architect
Windmill Cottage Duntisbourne Abbots GL7 7JN
Email: michael2lowe@btinternet.com Mobile: 07967 824133
Date: March 2024 Scale: 1.100 5m (Scale: 1.100 @ A3)

