



EXISTING SITE PLAN

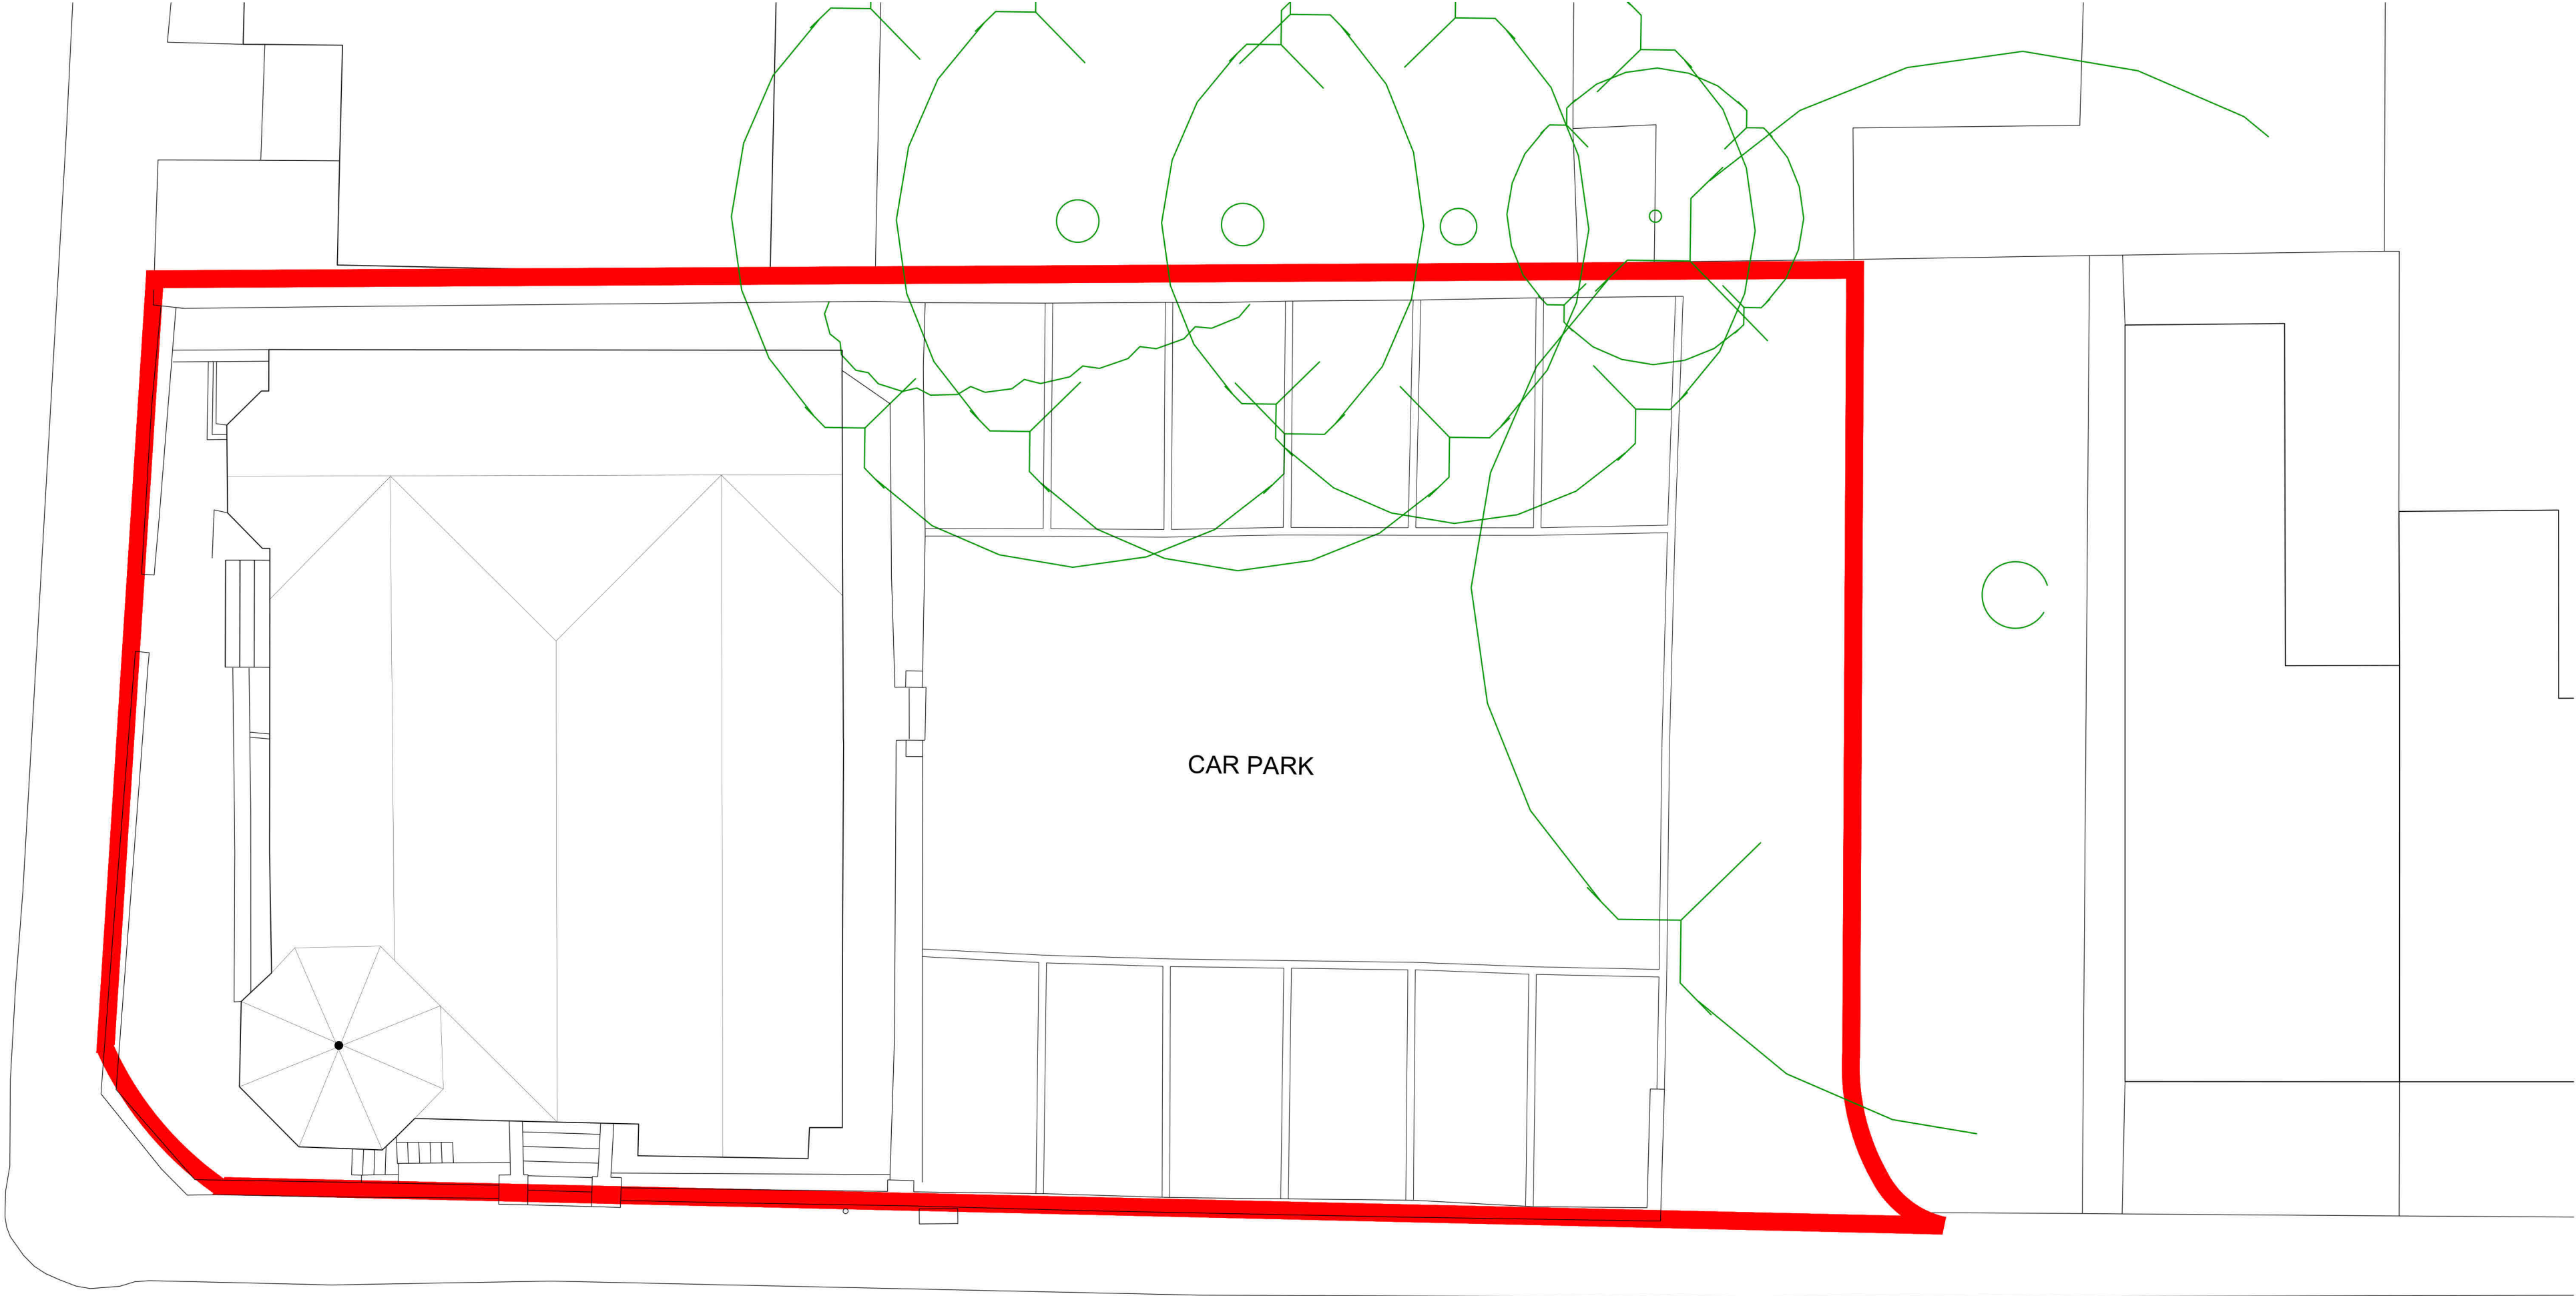

PROPOSED SITE PLAN

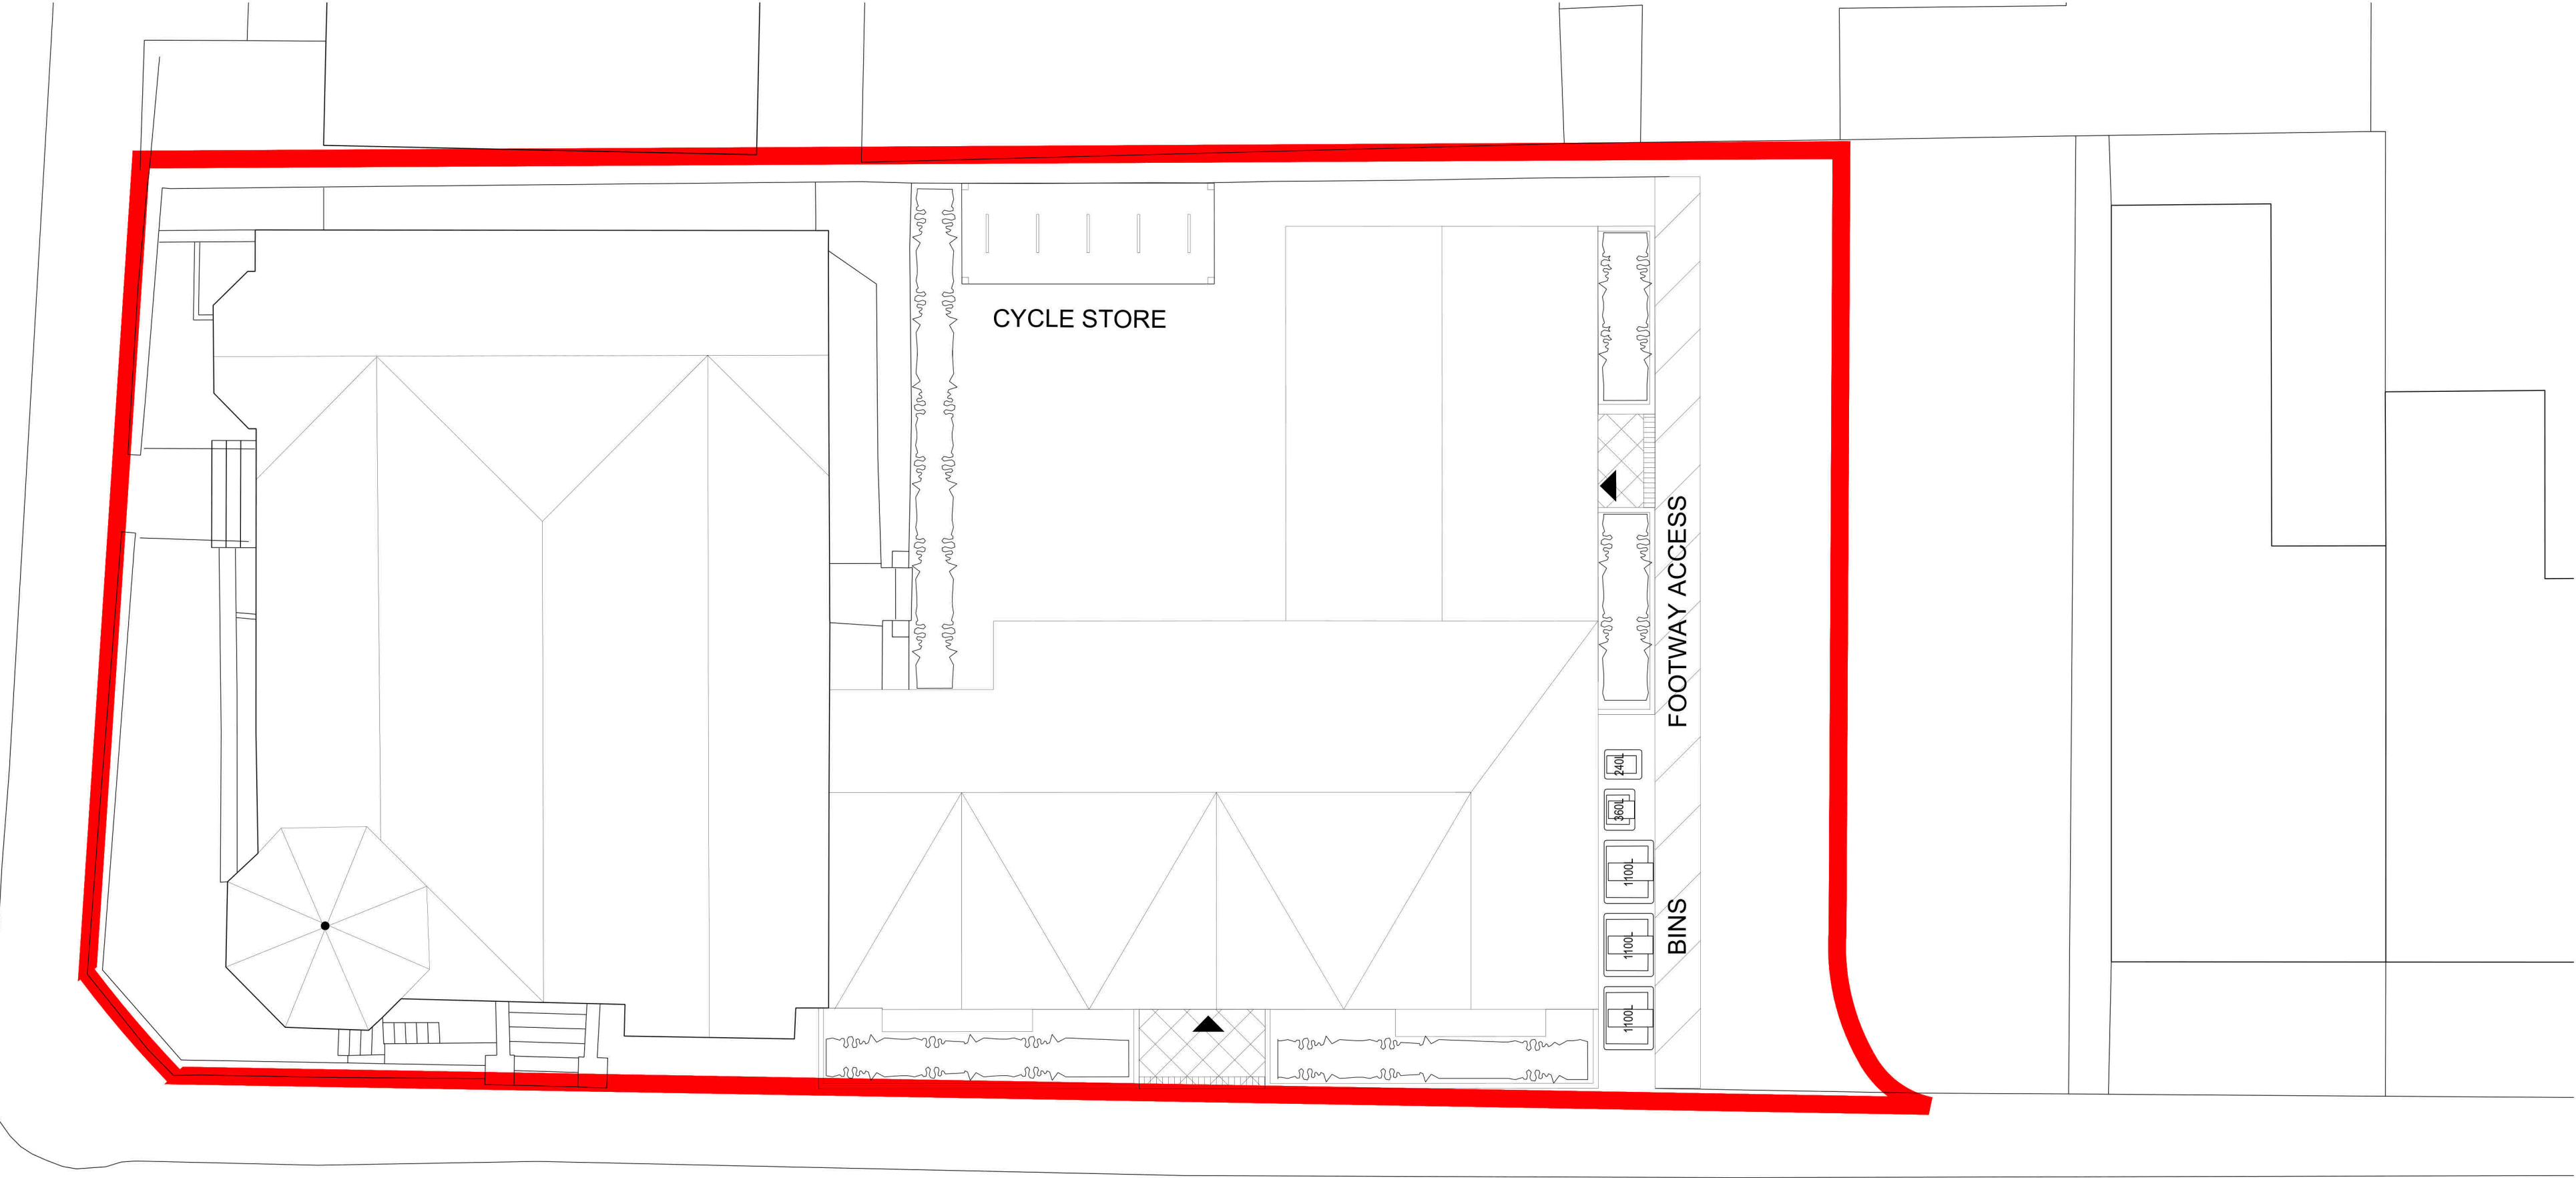

Roberts Limbrick

project
19 & 21 BRUNSWICK ROAD
GLOUCESTER
-

client
GLOUCESTER CHARITIES

drawing
EXISTING AND PROPOSED
SITE PLAN
-

status
PLANNING

ROBERTS LIMBRICK LTD

The Carriage Building, Bruton Way,
Gloucester, GL1 1DG
The Estates Office, 25 - 26 Gold Tops,
Newport, NP20 4PG

www. robertslimbrick.com
Registered Office : England No. 06658029

scale
1:100 @ A1

date
13/07/2022

author
AA

project
10504 PL-002

rev.
B